



Comhairle Chontae Na Mí
Meath County Council

CASTLETOWN SEWERAGE SCHEME
OUTFALL LICENCE APPLICATION

| | |
|---------------|--|
| 4654/OL/07/00 | Schedule of Drawings |
| 4654/OL/07/01 | Attachment A.1 - Site Location Map |
| 4654/OL/07/02 | Attachment B.1 - Agglomeration Outline Plan |
| 4654/OL/07/03 | Attachment B.2 - Existing Waste Water Treatment Facilities - Overall Site Plan |
| 4654/OL/07/04 | Attachment B.3 - Existing Primary Discharge Point |
| 4654/OL/07/05 | Attachment C.1 - Existing Waste Water Treatment Facilities - Layout Plan |
| 4654/OL/07/06 | Attachment F.1 - Designation Map |

Notes

1. FIGURED DIMENSIONS ONLY TO BE TAKEN FROM THIS DRAWING
2. ALL DRAWINGS TO BE CHECKED BY THE CONTRACTOR ON SITE.
3. ENGINEER TO BE INFORMED OF ANY DISCREPANCIES BEFORE ANY WORK COMMENCES.



| | | | |
|------|---------------|----|----|
| | | | |
| | | | |
| | | | |
| | | | |
| | | | |
| | | | |
| | | | |
| rev. | modifications | by | ds |

| | | | |
|---------|--|----------|-----------|
| client | MEATH COUNTY COUNCIL | | |
| project | CASTLETOWN SEWERAGE SCHEME | | |
| stage | WASTE WATER DISCHARGE LICENCE APPLICATION | | |
| title | SCHEDULE OF DRAWINGS | | |
| scales | N/A | | |
| drawn | checked | approved | date |
| TC | YMcG | TMcG | Nov. 2009 |

© COPYRIGHT OF
JENNINGS O'DONOVAN & PARTNERS
CONSULTING ENGINEERS,
FINISKLIN BUSINESS PARK,
SLIGO.
Tel. (071) 9161416.
Fax. (071) 9161080.
Email info@jodireland.com



| | |
|---------------|----------|
| drawing no. | revision |
| 4654/OL/07/00 | |

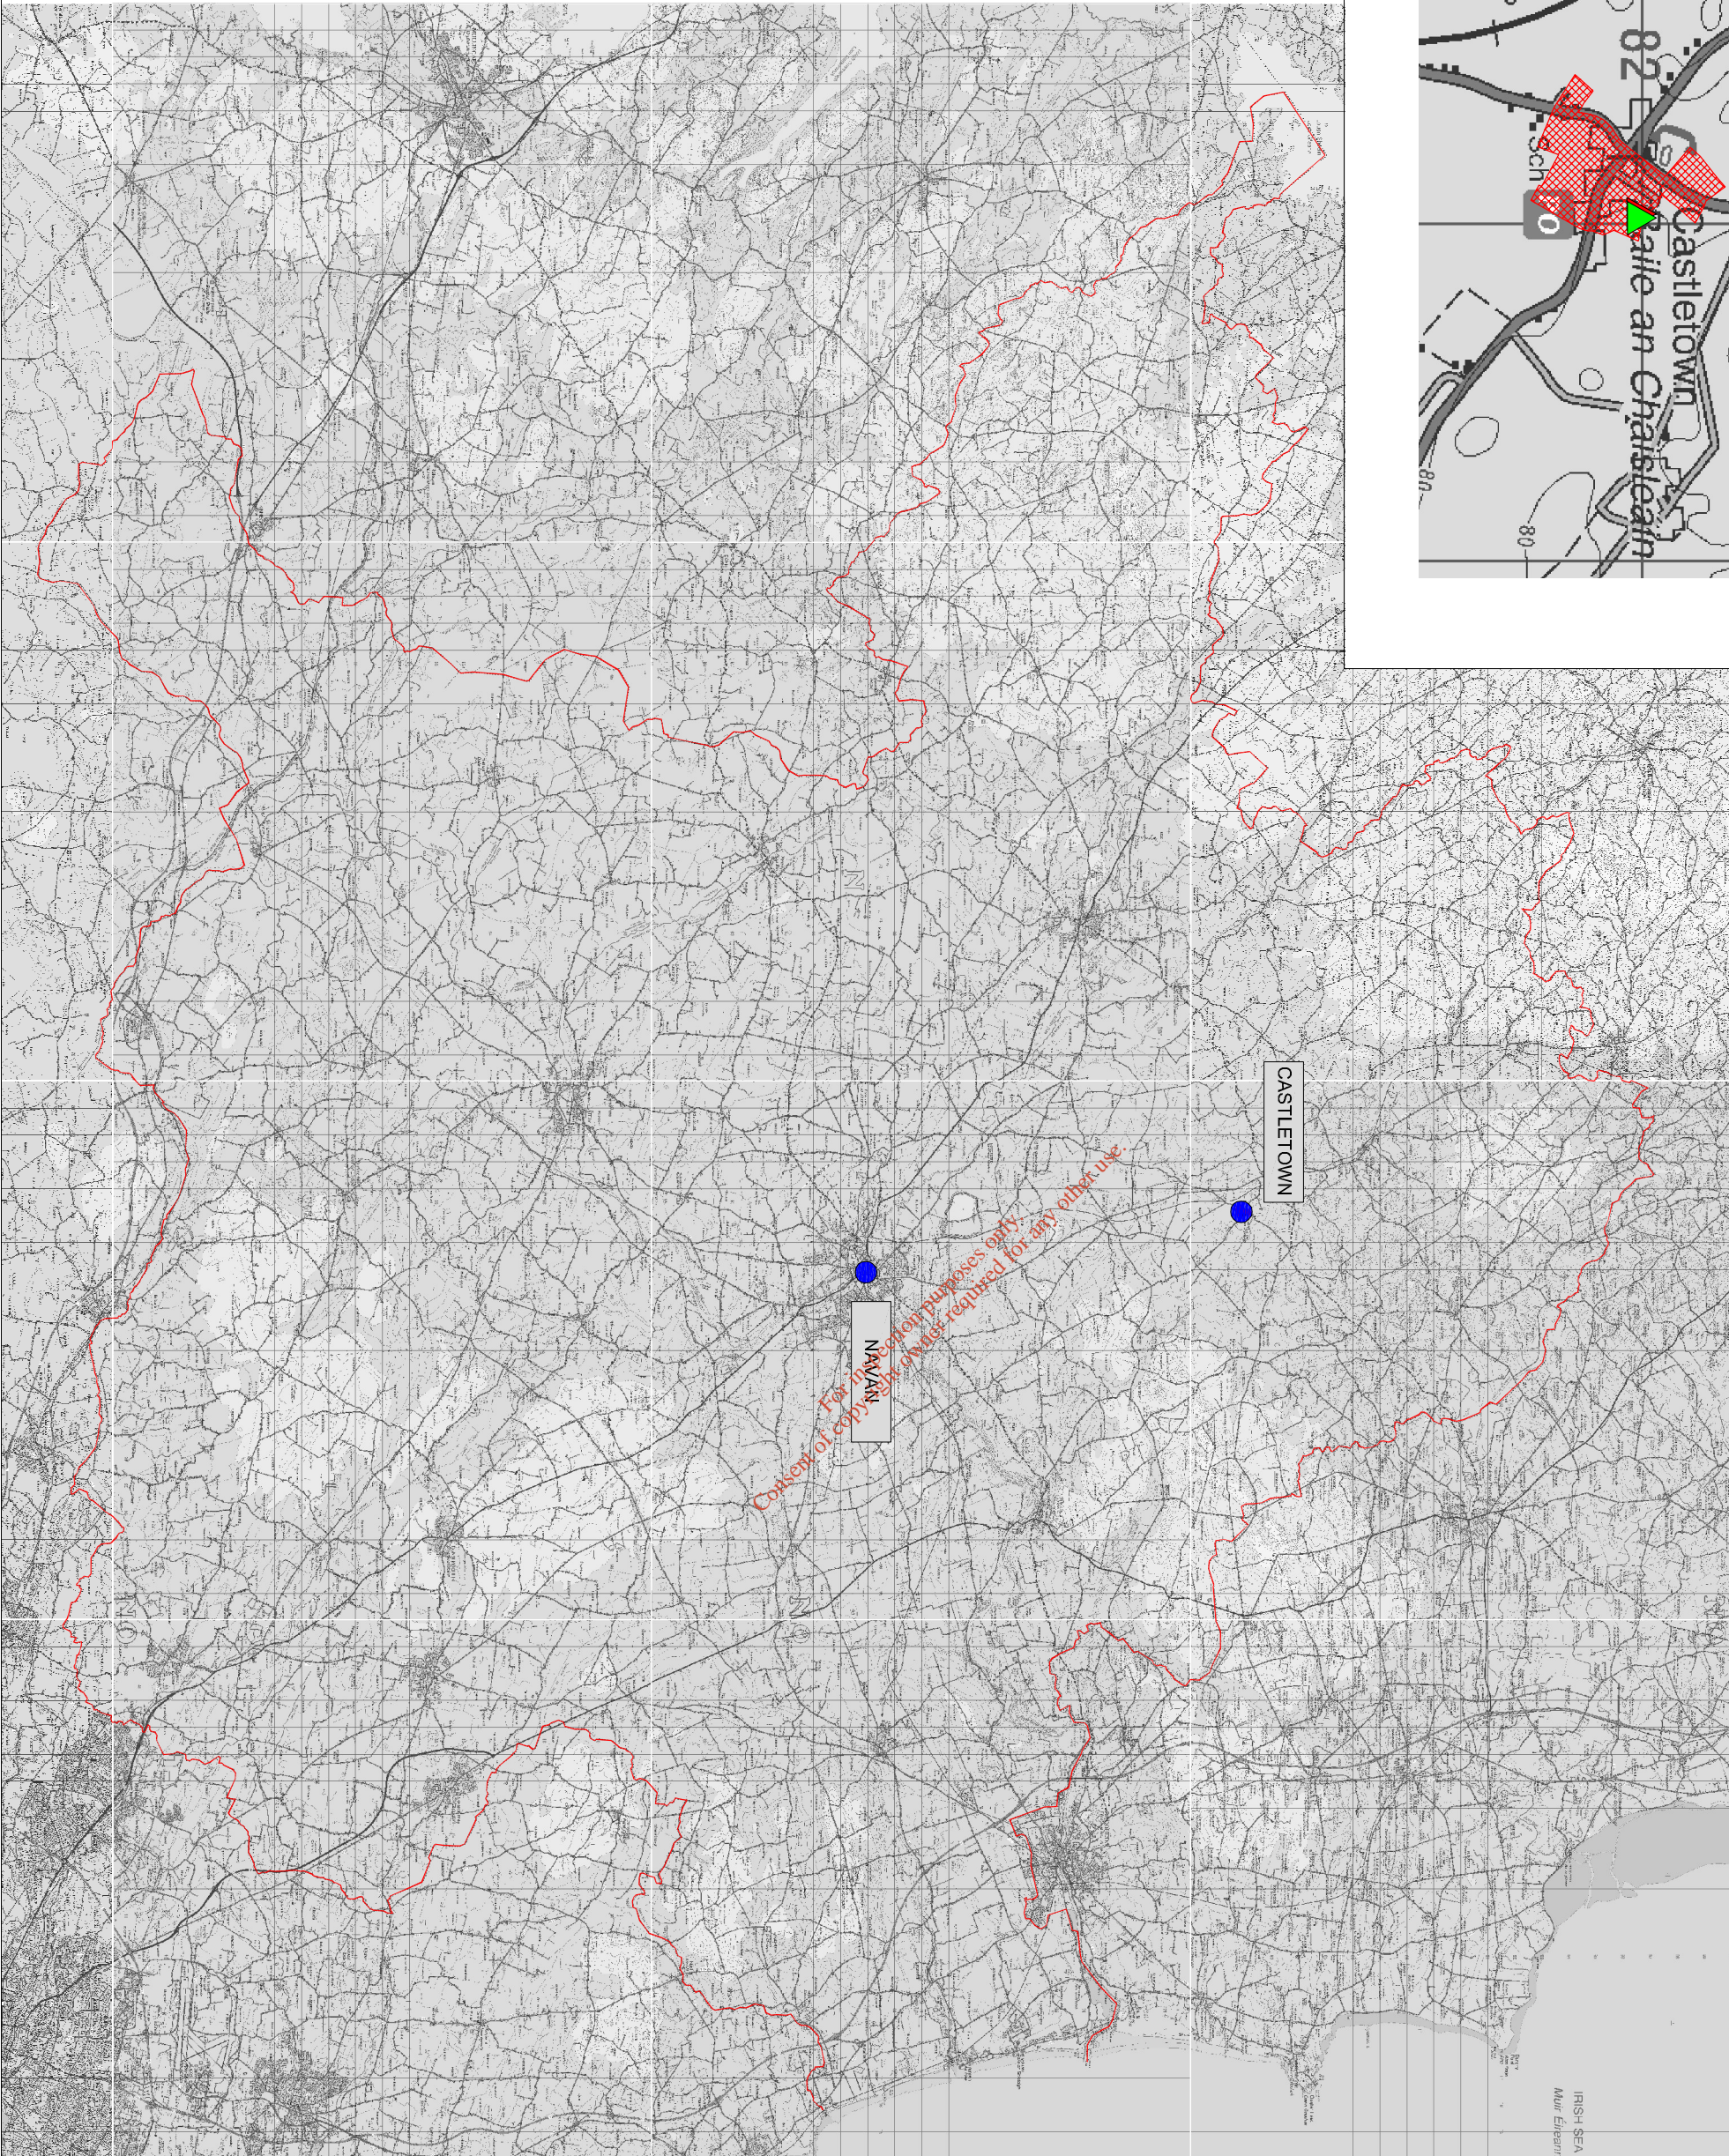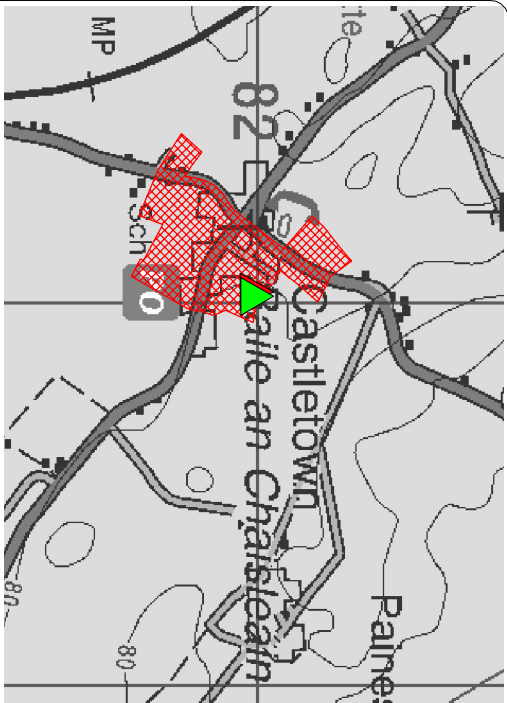

Notes

1. FIGURED DIMENSIONS ONLY TO BE TAKEN FROM THIS DRAWING
2. ALL DRAWINGS TO BE CHECKED BY THE CONTRACTOR ON SITE.
3. ENGINEER TO BE INFORMED OF ANY DISCREPANCIES BEFORE ANY WORK COMMENCES.

LEGEND:



AGGLOMERATION CATCHMENT AREA



EXISTING TREATMENT WORKS



EXISTING TREATED EFFLUENT
DISCHARGE POINT

[illegible]

client

MEATH COUNTY COUNCIL

projec

CASTLETOWN SEWERAGE SCHEME

stage

WASTE WATER DISCHARGE
LICENCE APPLICATION

title

ATTACHMENT A.1
LOCATION MAP

scales

1 / 20,000 & 1 / 250,000

| drawn TC | checked YMcG | approved TMcG | date Nov. 2009 |
|----------|--------------|---------------|----------------|
|----------|--------------|---------------|----------------|


© COPYRIGHT OF

JENNINGS O'DONOVAN & PARTNERS
CONSULTING ENGINEERS,
FINISKILIN BUSINESS PARK,
SLIGO.



drawing no.

revision

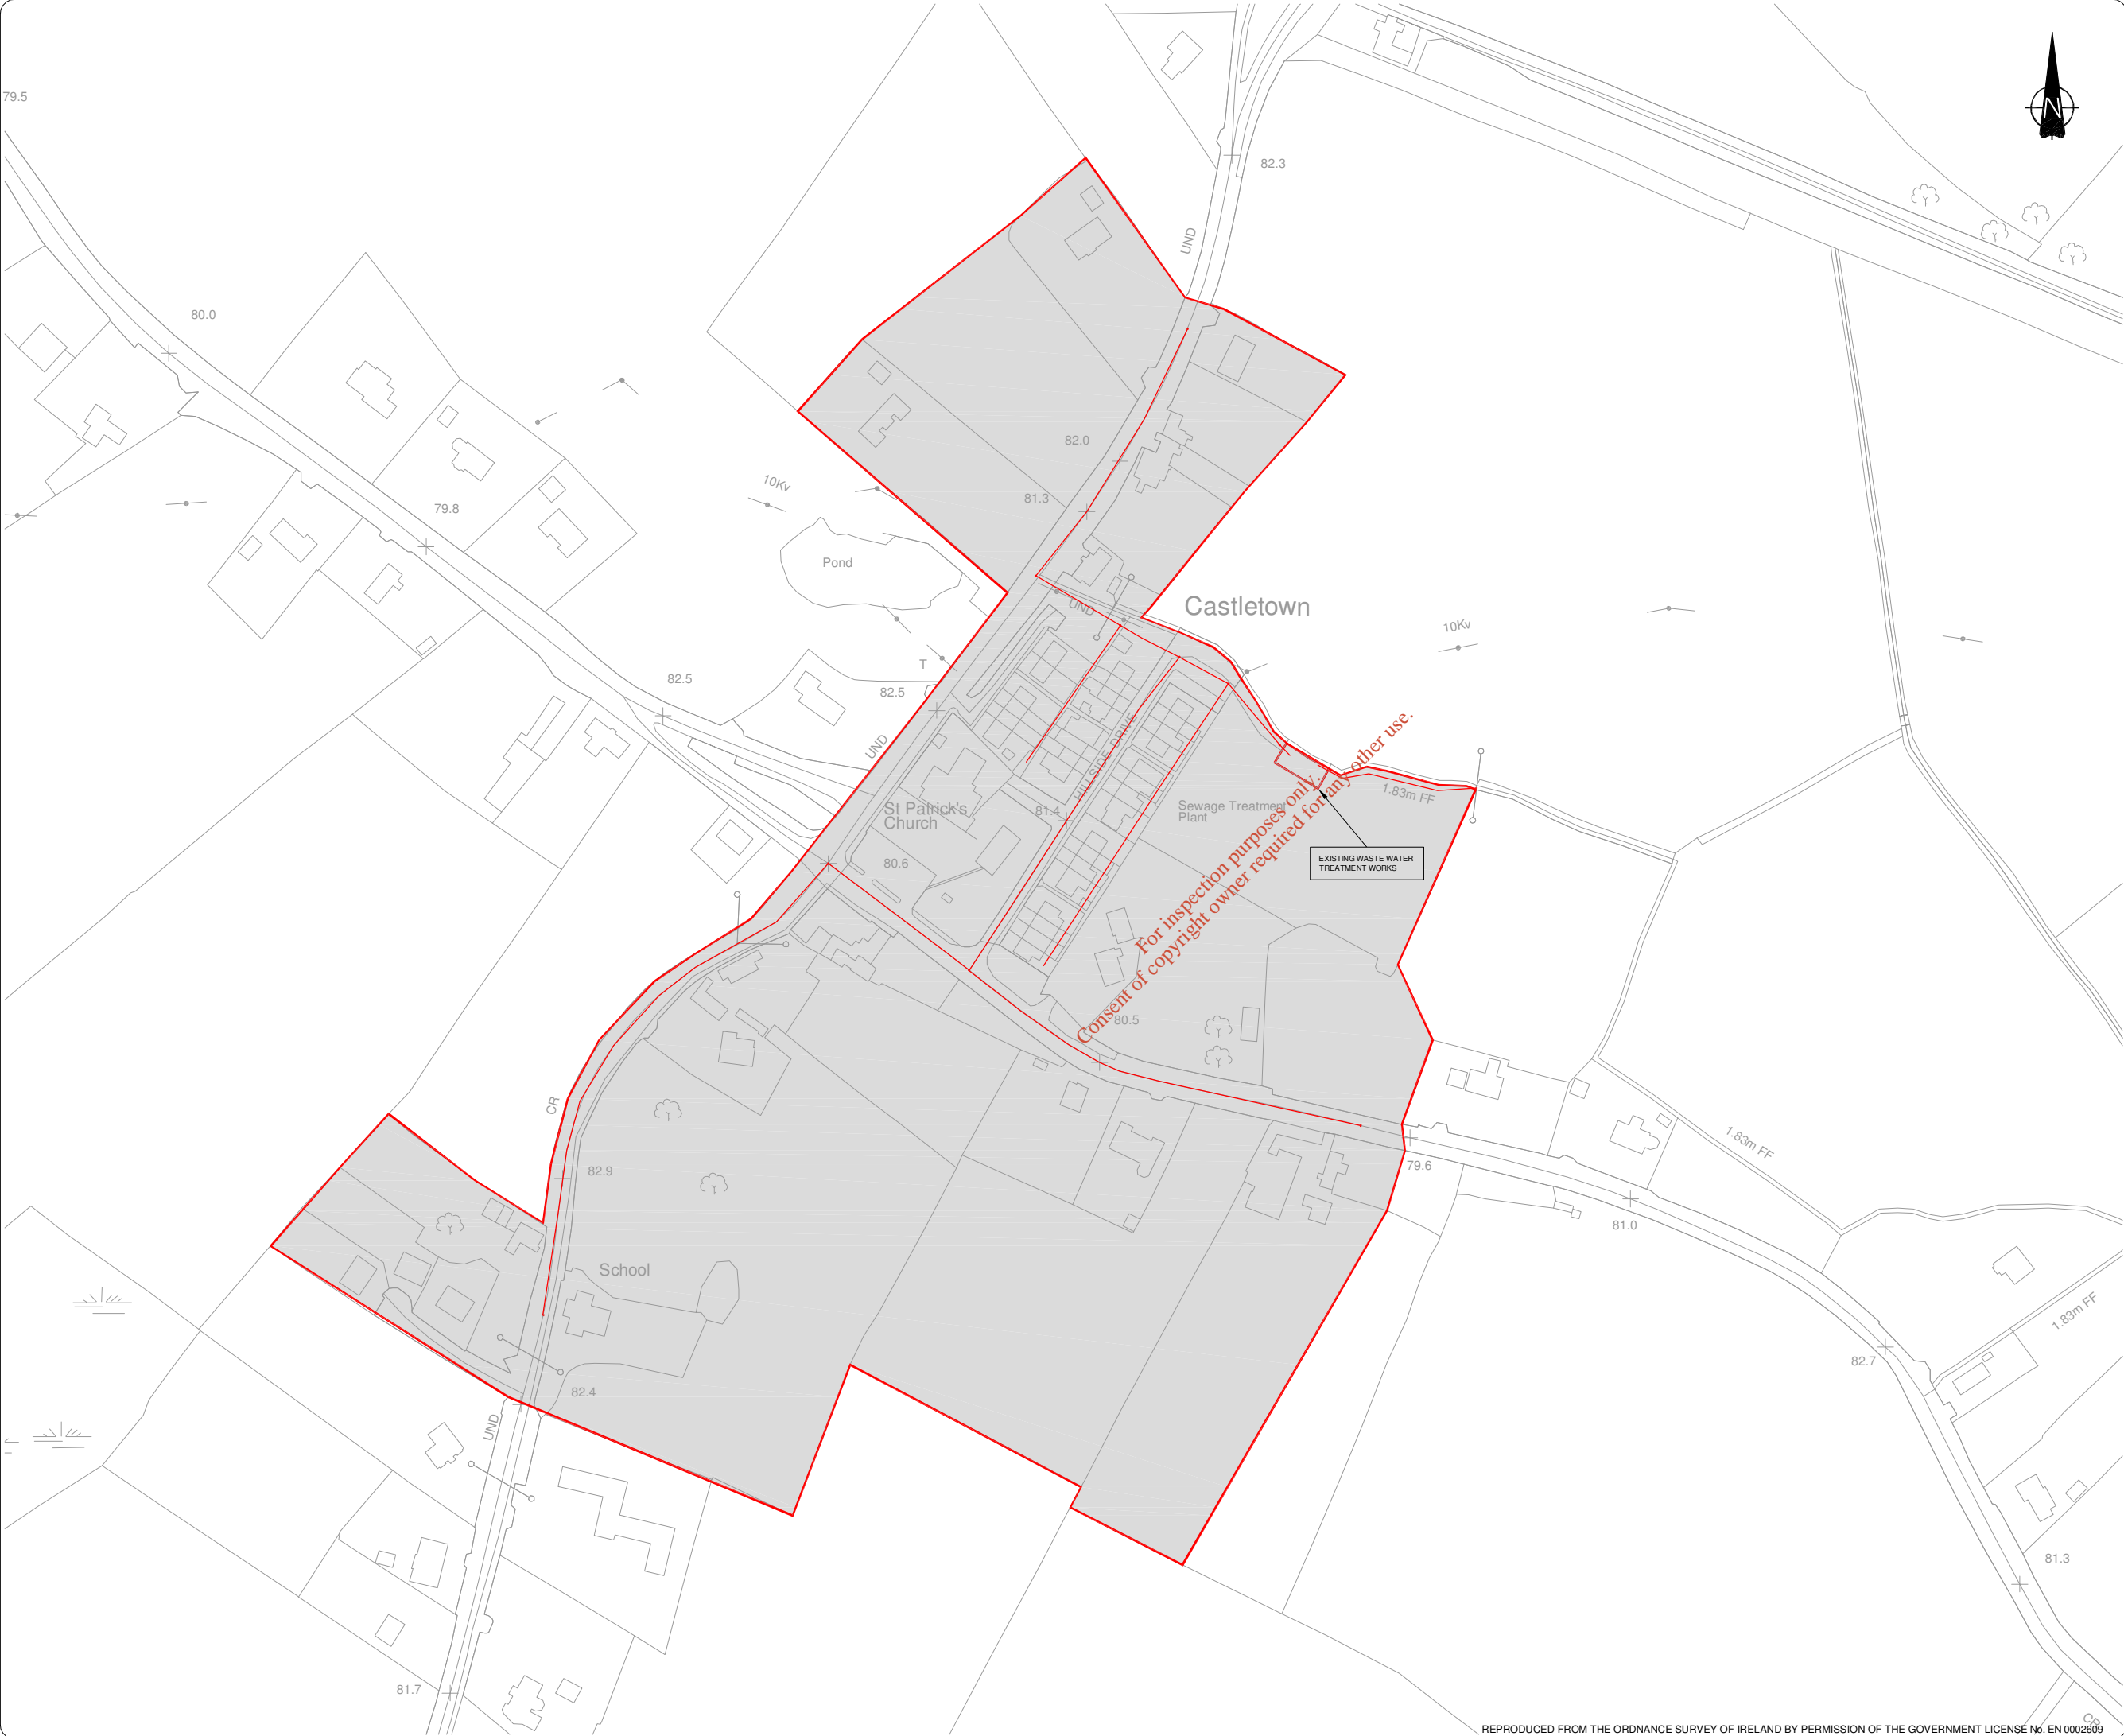

- Notes
1. FIGURED DIMENSIONS ONLY TO BE TAKEN FROM THIS DRAWING
 2. ALL DRAWINGS TO BE CHECKED BY THE CONTRACTOR ON SITE
 3. ENGINEER TO BE INFORMED OF ANY DISCREPANCIES BEFORE ANY WORK COMMENCES.

LEGEND :

Agglomeration Catchment Area

Existing Sewers

Existing Works

| | | | |
|------|---------------|----|----|
| | | | |
| | | | |
| | | | |
| | | | |
| | | | |
| | | | |
| rev. | modifications | by | da |

client

MEATH COUNTY COUNCIL

project

CASTLETOWN
SEWERAGE SCHEME

stage

WASTE WATER DISCHARGE
LICENCE APPLICATION

title

ATTACHMENT B.1
AGGLOMERATION OUTLINE PLAN

scales

1 / 2,500

drawn

checked

approved

date

TC

YMcG


TMcG

Nov. 2009

© COPYRIGHT OF

JENNINGS O'DONOVAN & PARTNERS
CONSULTING ENGINEERS,
FINISKLIN BUSINESS PARK,
SLIGO.
Tel. (071) 9161416.
Fax. (071) 9161080.
Email info@jodireland.com

| | |
|---------------|-------------|
| drawing no. | revision |
| 4654/OL/07/02 | <div></div> |

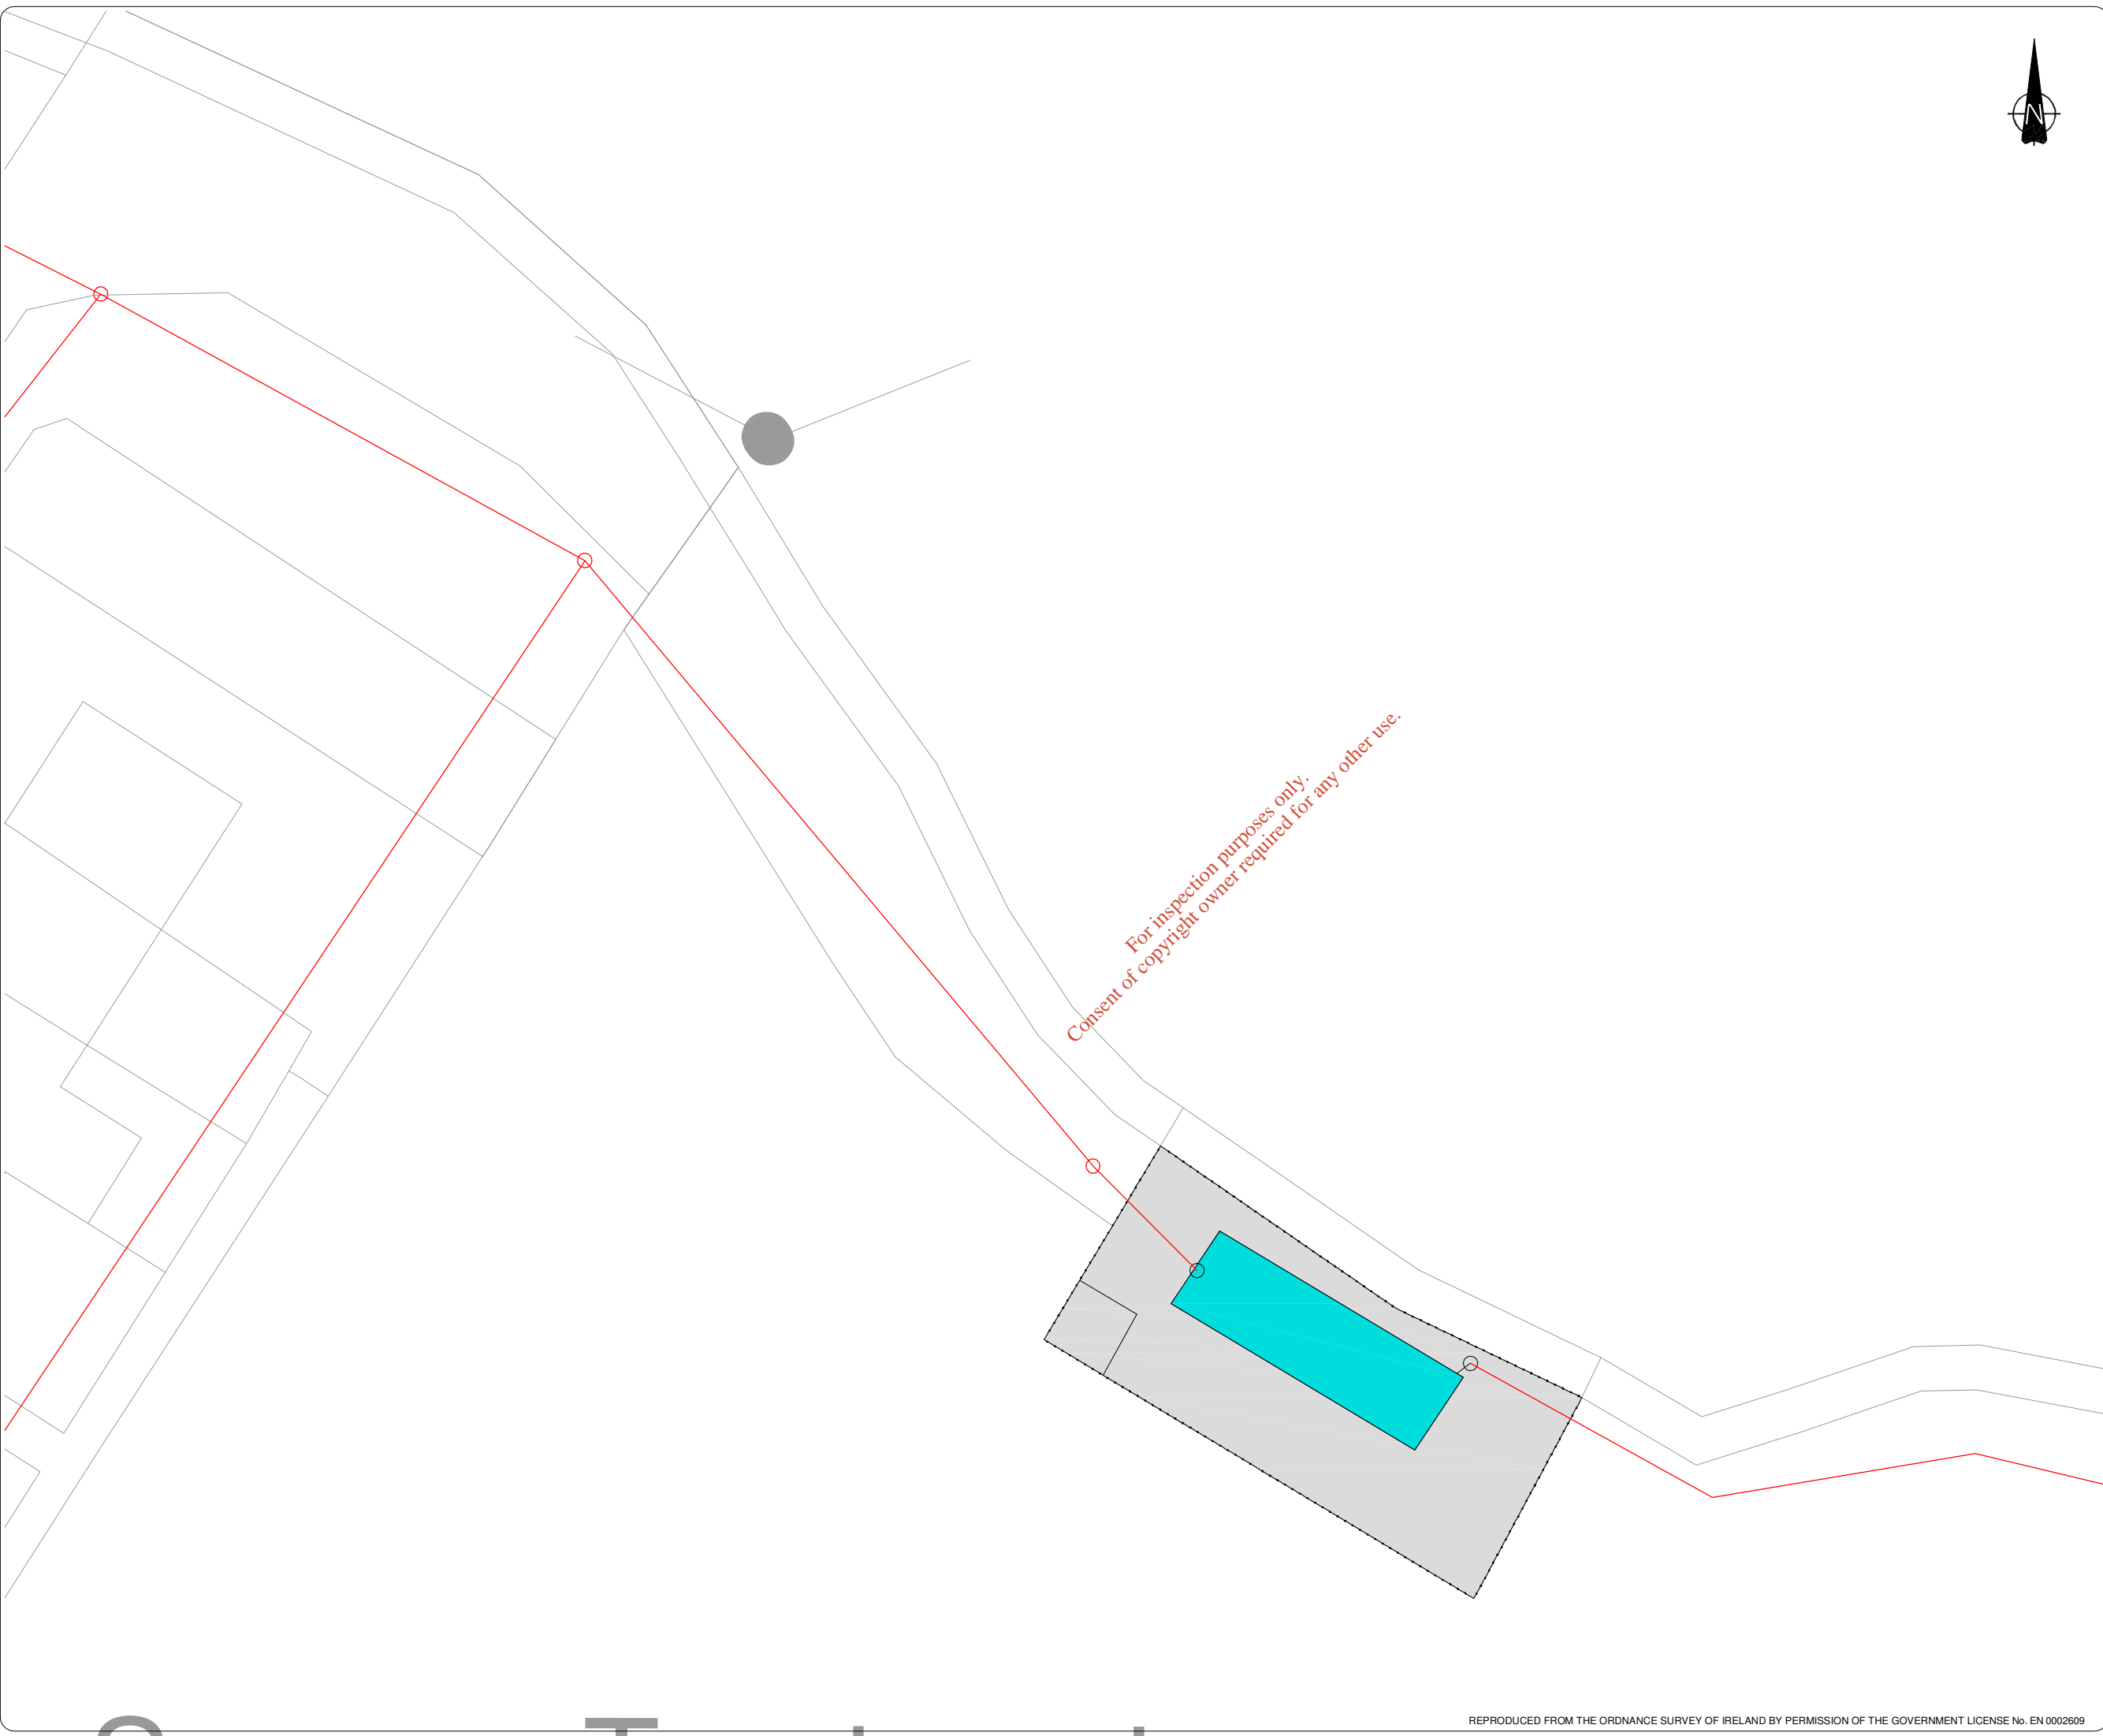

Notes

- 1. FIGURED DIMENSIONS ONLY TO BE TAKEN FROM THIS DRAWING
- 2. ALL DRAWINGS TO BE CHECKED BY THE CONTRACTOR ON SITE
- 3. ENGINEER TO BE INFORMED OF ANY DISCREPANCIES BEFORE ANY WORK COMMENCES.

| | | | |
|------|---------------|----|----|
| | | | |
| | | | |
| | | | |
| | | | |
| | | | |
| | | | |
| | | | |
| rev. | modifications | by | da |

client

MEATH COUNTY COUNCIL

project

CASTLETOWN
SEWERAGE SCHEME

stage

WASTE WATER DISCHARGE
LICENCE APPLICATION

title

ATTACHMENT B.2
EXISTING WASTE WATER
TREATMENT FACILITIES
OVERALL SITE PLAN

scales

1 / 250

drawn

checked

approved

date

TC

YMcG


TMcG

Nov. 2009

© COPYRIGHT OF

JENNINGS O'DONOVAN & PARTNERS
CONSULTING ENGINEERS,
FINISKLIN BUSINESS PARK,
SLIGO.
Tel. (071) 9161416.
Fax. (071) 9161080.
Email info@jodireland.com

| | |
|---------------|-------------|
| drawing no. | revision |
| 4654/OL/07/03 | <div></div> |

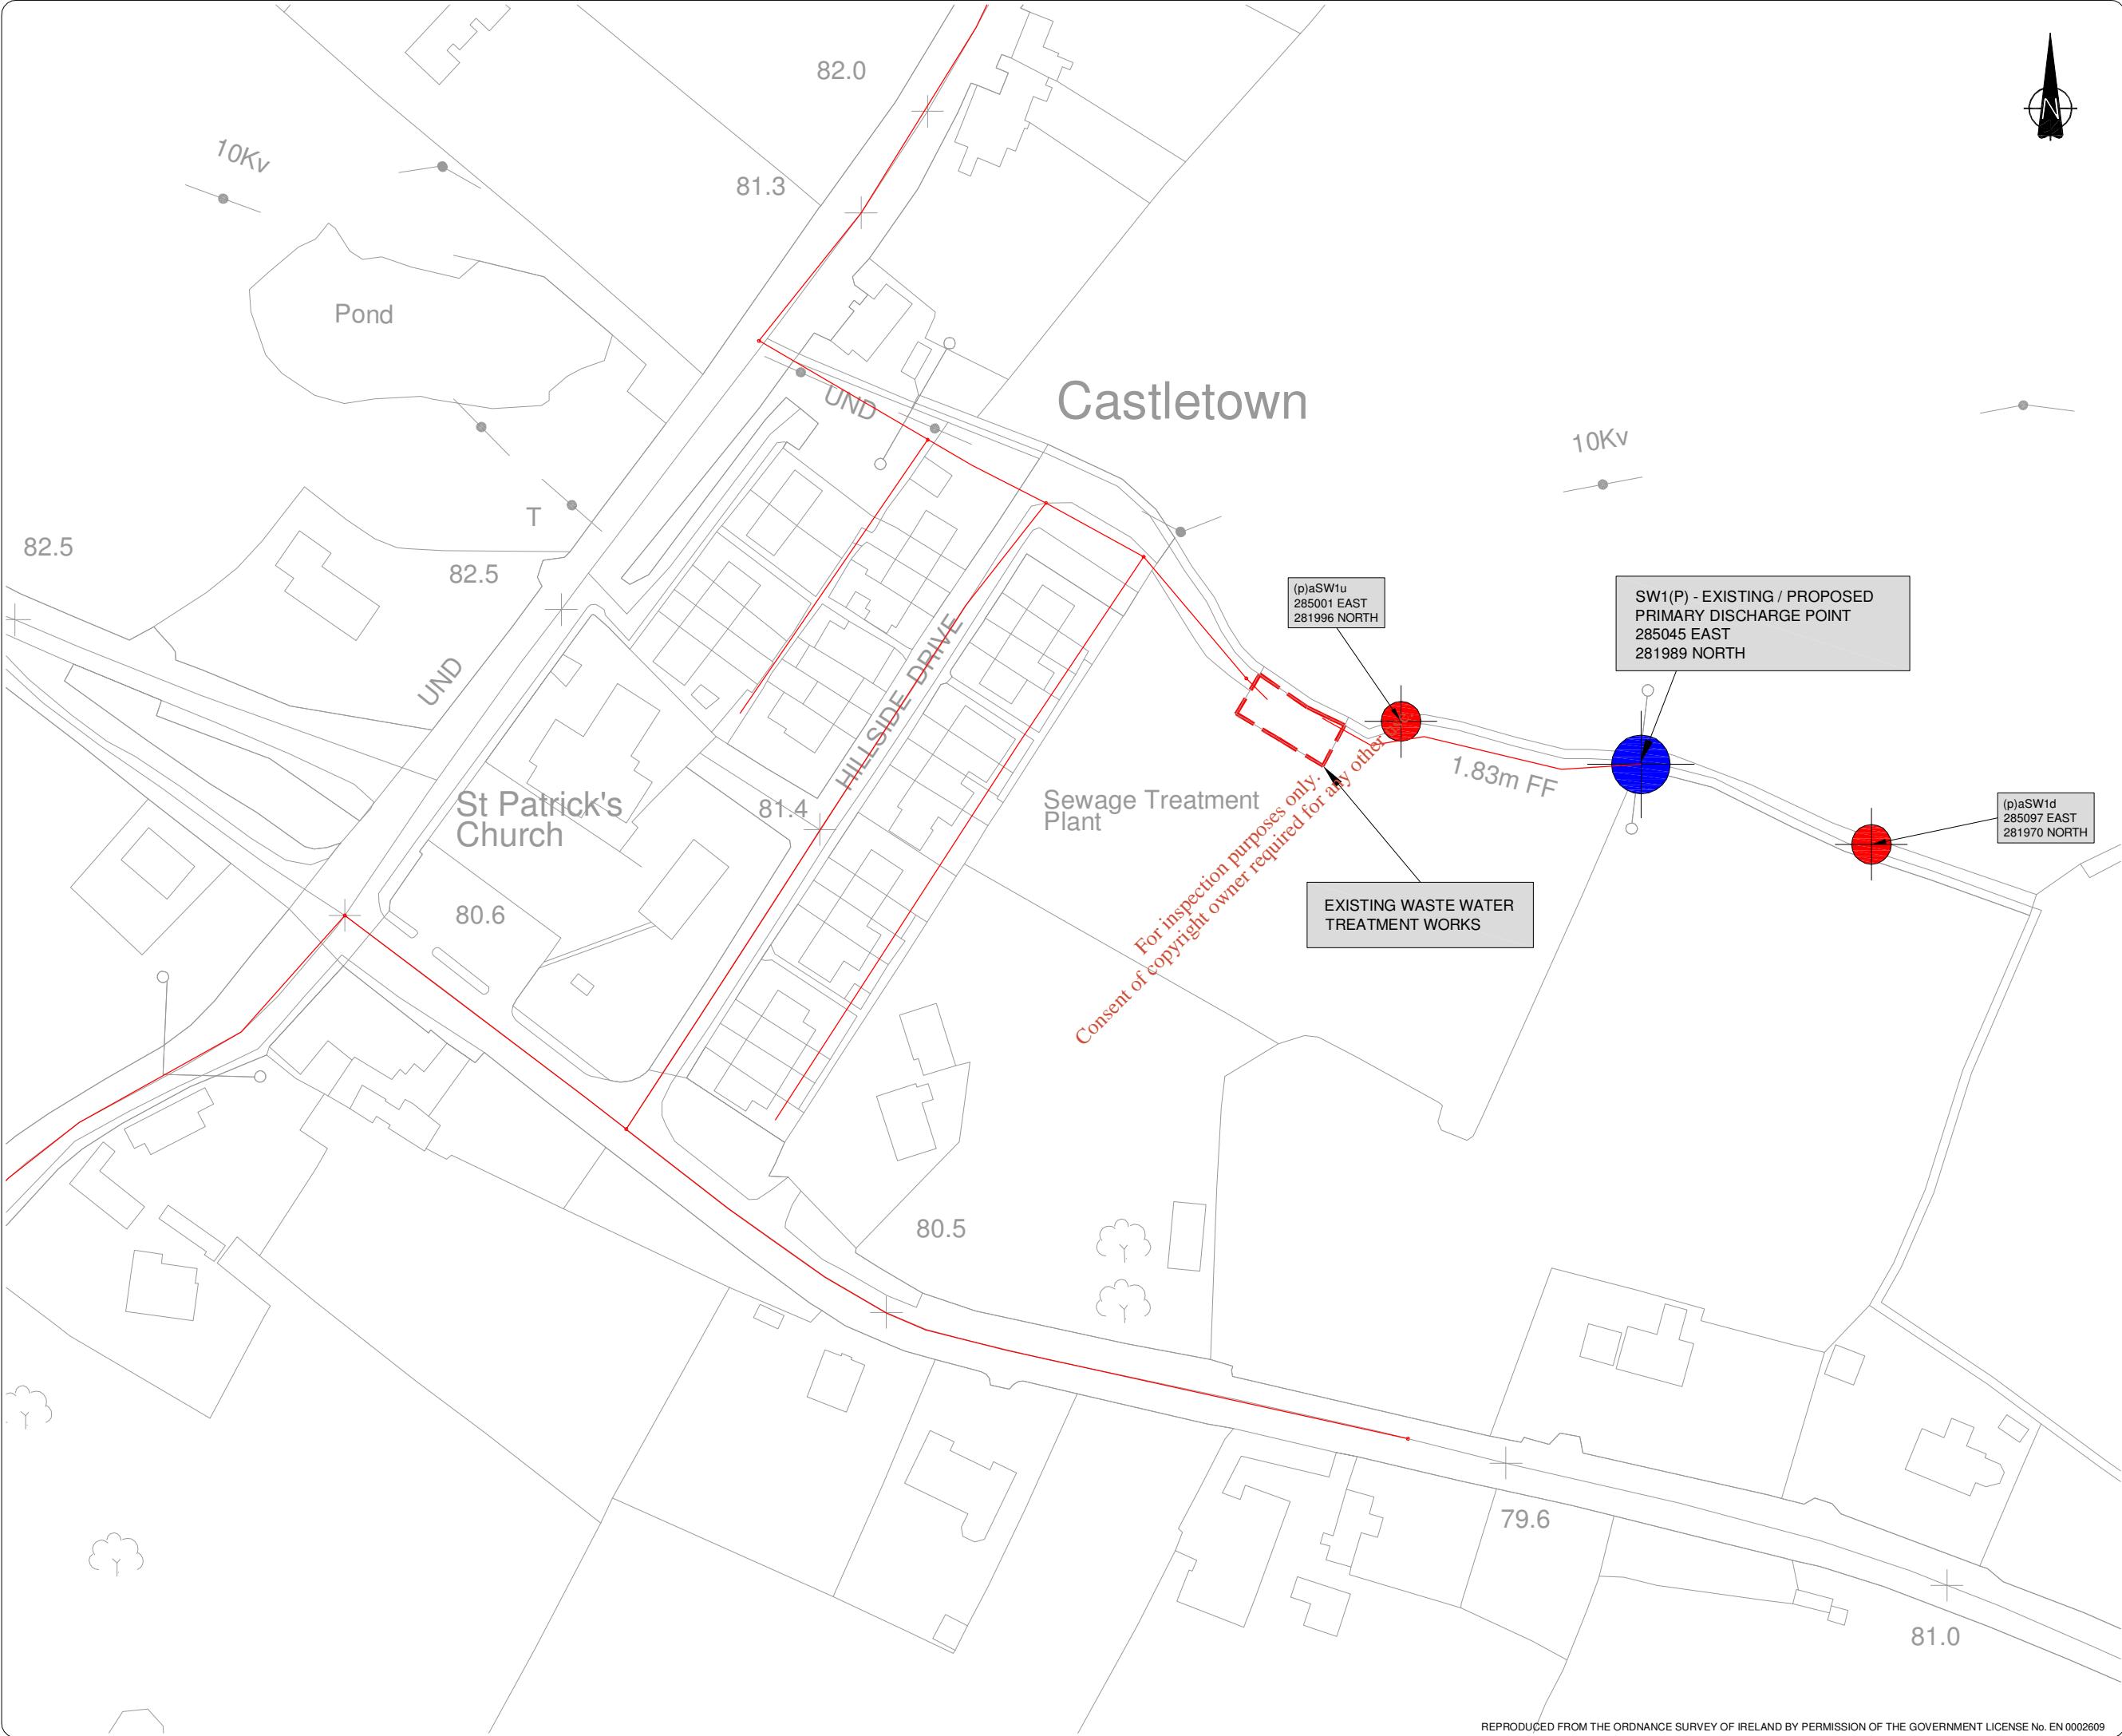

- Notes**
- 1. FIGURED DIMENSIONS ONLY TO BE TAKEN FROM THIS DRAWING
 - 2. ALL DRAWINGS TO BE CHECKED BY THE CONTRACTOR ON SITE
 - 3. ENGINEER TO BE INFORMED OF ANY DISCREPANCIES BEFORE ANY WORK COMMENCES.

- LEGEND :**
- Existing Foul Sewers
 - Existing Works
 - Existing Primary Discharge Point
 - Monitoring and Sampling Point

| | | | |
|------|---------------|----|----|
| | | | |
| | | | |
| | | | |
| | | | |
| | | | |
| | | | |
| | | | |
| rev. | modifications | by | da |

| | | | |
|--|---------|----------|-----------|
| client | | | |
| MEATH COUNTY COUNCIL | | | |
| project | | | |
| CASTLETOWN SEWERAGE SCHEME | | | |
| stage | | | |
| WASTE WATER DISCHARGE LICENCE APPLICATION | | | |
| title | | | |
| ATTACHMENT B.3 EXISTING PRIMARY DISCHARGE POINT OVERALL SITE PLAN | | | |
| scales | | | |
| 1 / 1,250 | | | |
| drawn | checked | approved | date |
| TC | YMcG | TMcG | Nov. 2009 |

© COPYRIGHT OF
JENNINGS O'DONOVAN & PARTNERS
CONSULTING ENGINEERS,
FINISKLIN BUSINESS PARK,
SLIGO.
Tel. (071) 9161416.
Fax. (071) 9161080.
Email info@jodireland.com



| | |
|---------------|----------|
| drawing no. | revision |
| 4654/OL/07/04 | |



1. FIGURED DIMENSIONS ONLY TO BE TAKEN FROM THIS DRAWING
2. ALL DRAWINGS TO BE CHECKED BY THE CONTRACTOR ON SITE
3. ENGINEER TO BE INFORMED OF ANY DISCREPANCIES BEFORE ANY WORK COMMENCES.

| | | | |
|------|---------------|----|------|
| | | | |
| | | | |
| | | | |
| | | | |
| | | | |
| | | | |
| | | | |
| rev. | modifications | by | date |

client

MEATH COUNTY COUNCIL

project

CASTLETOWN SEWERAGE SCHEME

stage

WASTE WATER DISCHARGE
LICENCE APPLICATION

| title |
|-------|
|-------|

ATTACHMENT C.1
EXISTING WASTE WATER
TREATMENT FACILITIES
LAYOUT PLAN

scales

1 / 100

drawn

| | |
|--|--------|
| | checke |
|--|--------|


| | |
|--|----------|
| | approved |
|--|----------|

| |
|-----------|
| date |
| Nov. 2009 |

© COPYRIGHT OF

JENNINGS O'DONOVAN & PARTNERS
CONSULTING ENGINEERS,
FINISKLIN BUSINESS PARK,
SLIGO.

Tel. (071) 9161416.
Fax. (071) 9161080.
Email info@jodireland.com

 

4654/OL/07/05

revision

| | | | | | | | |
|--|--|--|--|--|--|--|--|
| | | | | | | | |
|--|--|--|--|--|--|--|--|

REPRODUCED FROM THE ORDNANCE SURVEY OF IRELAND BY PERMISSION OF THE GOVERNMENT LICENSE No. EN 0002609

EPA Export 26-07-2013:17:23:35

