



SITE PLAN

 


Scale 1:10560

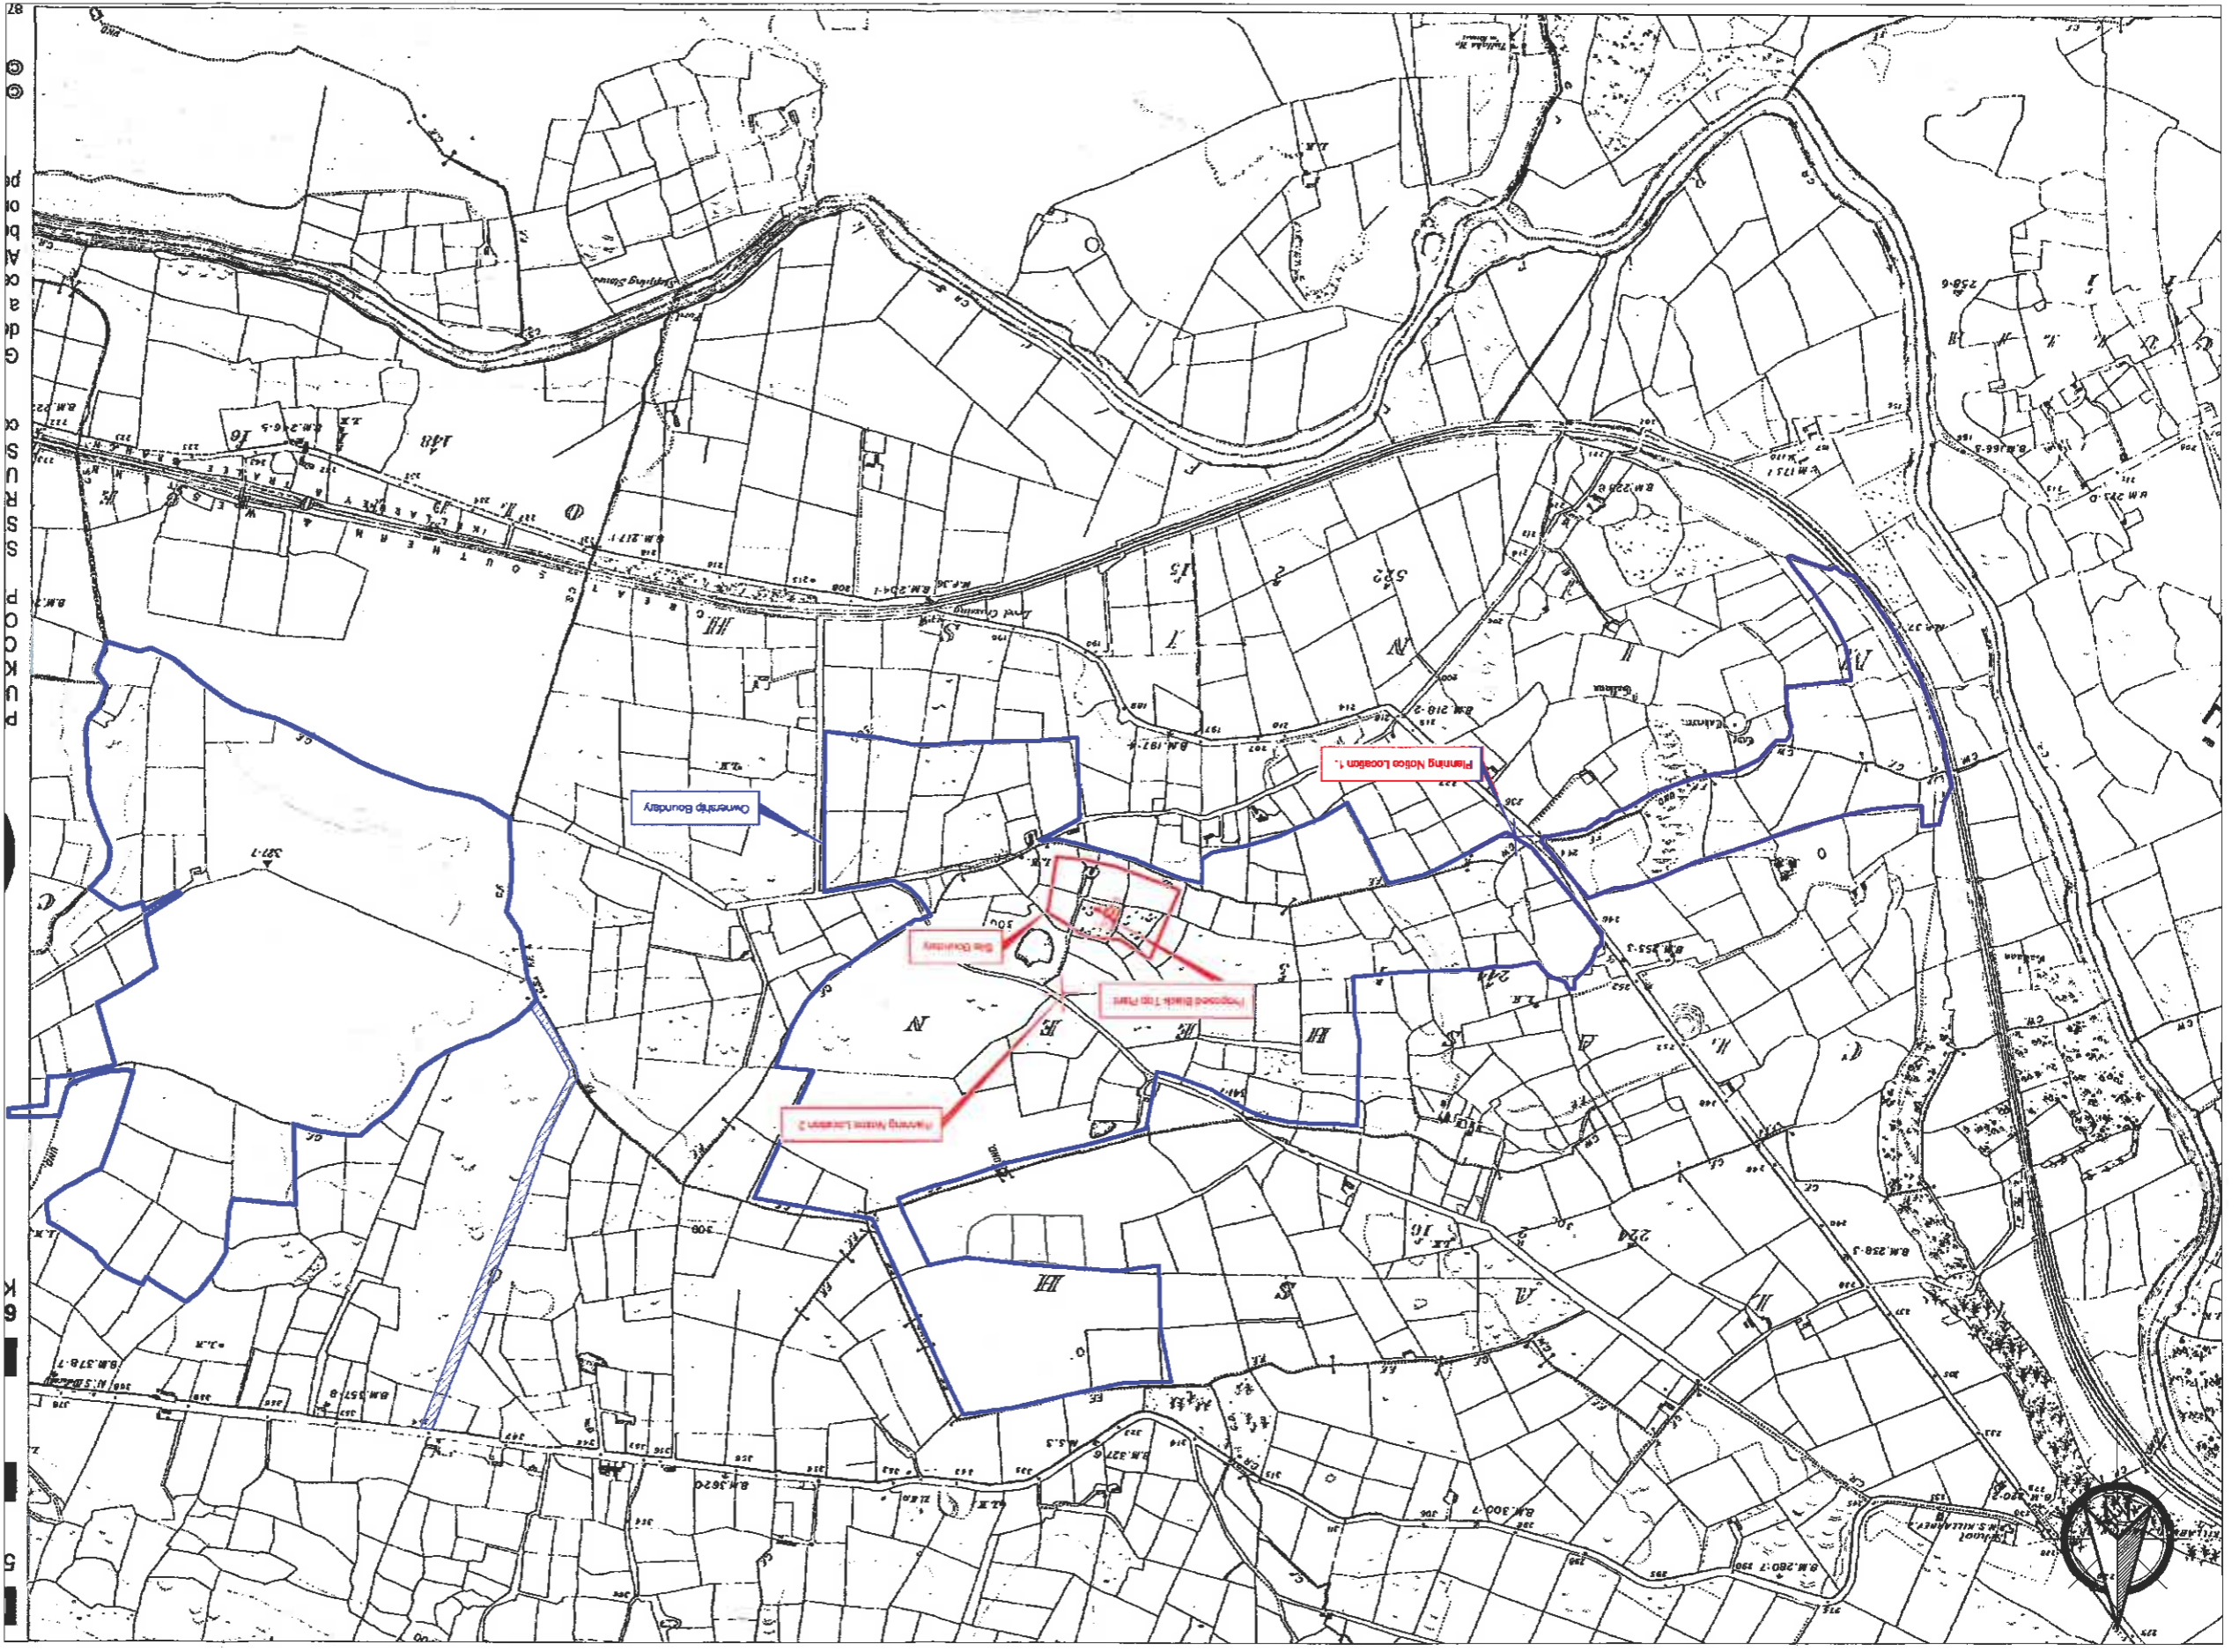

1:18,560 Ordnance Survey Sheet No. 18,560
Ordnance Survey Ireland Licence No. EN 00012100
Ordnance Survey Ireland and Government of Ireland



Legend:

-  Site Boundary
-  Boundary of Land Leased by Applicant
-  Boundary of Land Ownership by Applicant

NOT FOR CONSTRUCTION UNLESS SPECIFICALLY STATED OTHERWISE
The site plan is a representation of the information available to the company at the time of preparation. It is not a guarantee of accuracy and the company is not responsible for any errors or omissions. The company is not responsible for any damage or injury resulting from the use of the site plan.

Rev.	Description	Date	By
A	Issue for Planning Application	Rev. 1, 10	COG
B	Drawn	COG	
C	Checked	COG	
D	Approved	COG	

Name of Client
ROADSTONE WOOD LTD.

Name of Job
Planning Application & Air Emission Licence
For
Black-top Farm, Ballymore, Co. Kerry

Title of Drawing
1:18,560 SITE LOCATION MAP

Scale Used
1:10560
This Drawing was prepared
As

Dwg. No.
LET10-001-01-001

Scale
A

FEHILLY TIMONEY & COMPANY
ENGINEERING & ENVIRONMENTAL
CONSULTANTS IN

Core House, Fowlerton Rd, Cork, Ireland
T: +353 21 4944133, F: +353 21 494444
Mill House, Ardaraun Glen, Fowlerton Rd, Duhally 15, Ireland
T: +353 1 4552503, F: +353 1 4552501
W: www.fehillytimoney.ie, E: info@fehilly.ie