





CONSTRUCTION UNLESS
 IN AN ORIGINAL COPY OF ANY
 TENDERS & CONTRACTS IN CONNECTION
 WITH THIS PROJECT. THE CONTRACTOR
 SHALL BE RESPONSIBLE FOR OBTAINING
 ALL NECESSARY PERMITS AND
 APPROVALS FROM THE RELEVANT
 AUTHORITIES.

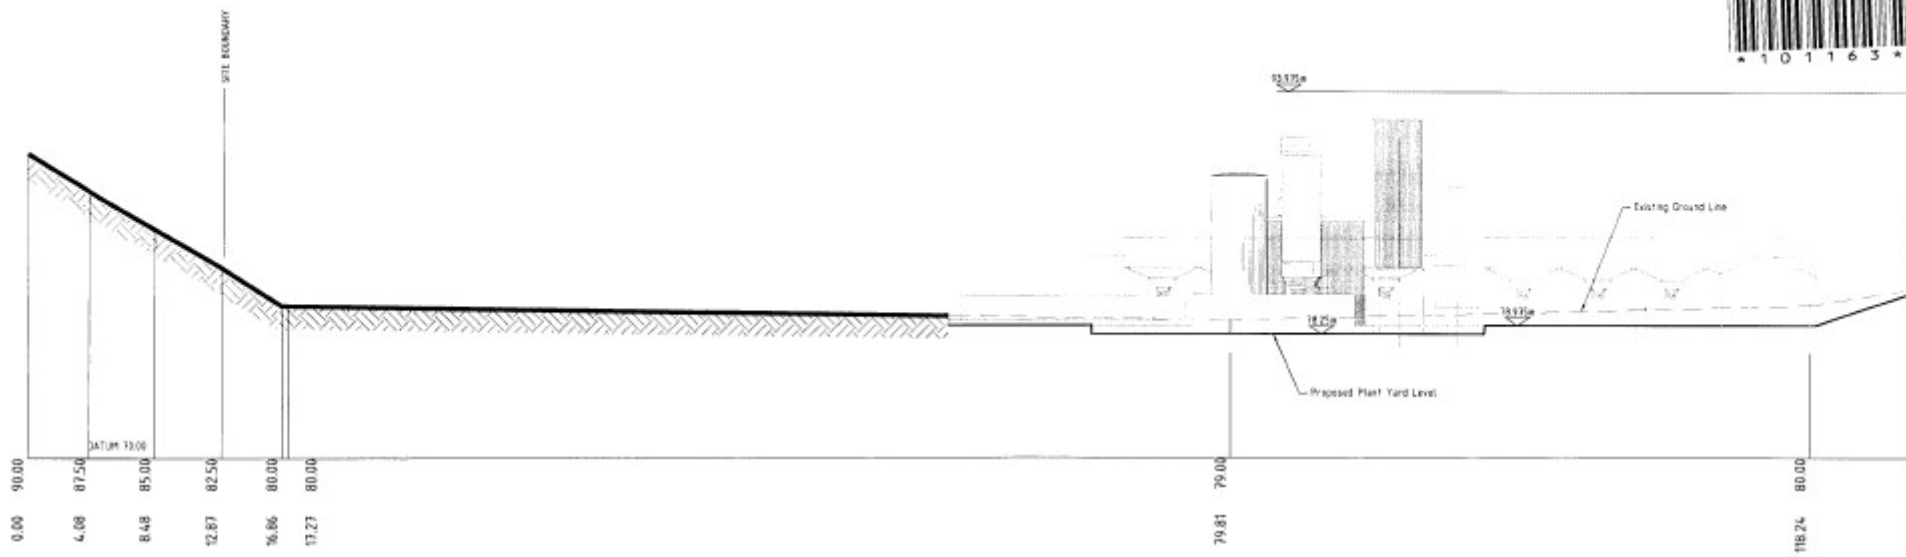

CROSS SECTION THROUGH SITE B-B
 Scale 1:200

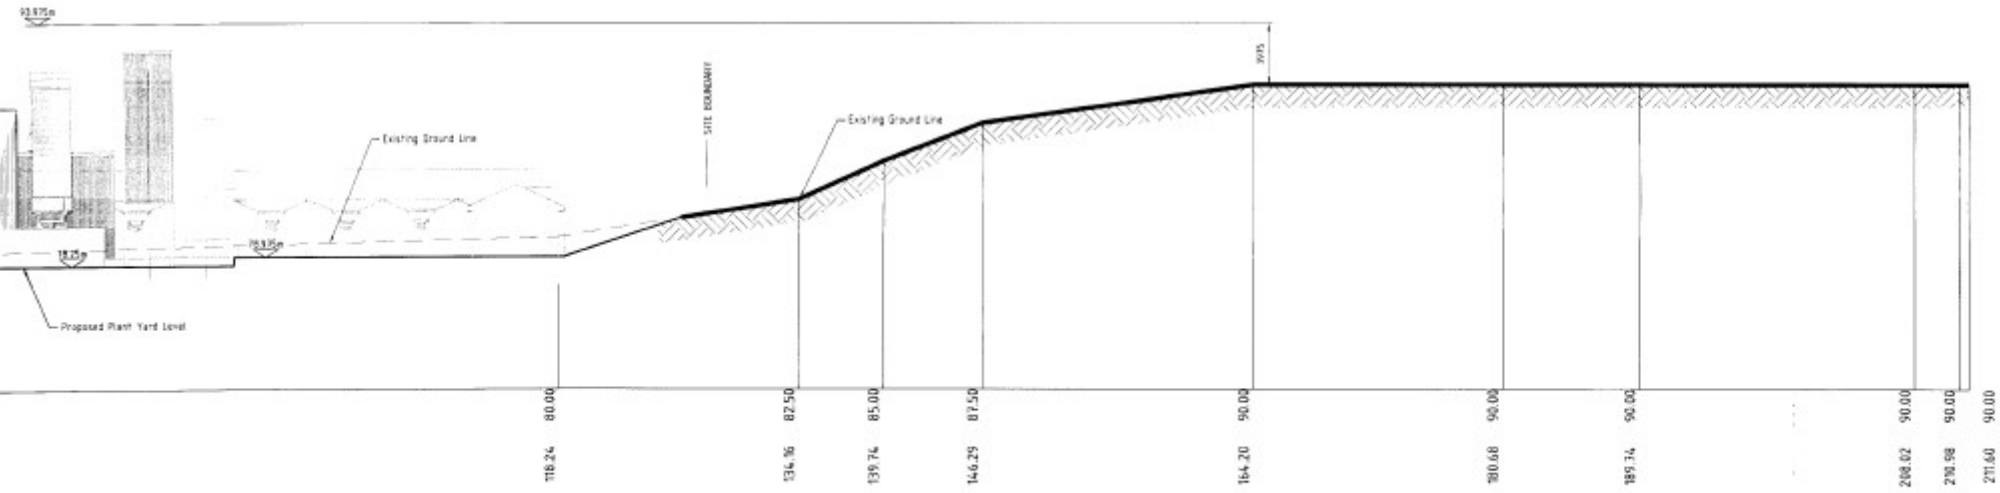

CROSS SECTION THROUGH SITE B-B (Cont'd)

| Rev. | Drawn | Checked | App'd | Date | Descr. |
|------|-------|---------|-------|-----------|---------|
| A | SK | CC | CC | Nov 1, 18 | Issue 1 |

Revision History:
 Name of:
 ROADSTONE

Name:
 Planning Application:
 Block-Top Plant, K

Title of:
 1:200 SITE PLAN
 (Sheet)

Scales Used
 1:200
 Dwg. No.

LE10-001-01-005
 SCALE 1:200 SITE PLAN



uses only

Scale 1:200

**PERCY
TIMONEY** SC
& COMPANY
Care House, Poulton Rd, S
T. +353-21-4964733, F. +353-21-4
Mill House, Ashlows Gate, N
T. +353-1-4882888, F. +353-1-488
W: www.percytimoney.ie, E:

For planning purposes



ORIGINAL DRAWING SIZE A1 - (594 x 841) MM

10
SPECIFICALLY STATED OTHERWISE

of or presented in any form
or without the written permission
of the holder thereof or agreed for use
in any other way.

A

B

C

D

for Planning Application

prion

of Client

WOOD Ltd.

E

of Job

& Air Emission Licence

or

Barry, Co. Kerry

Drawing

NOV 2013 11 6 3

CROSS SECTION

(2 of 2)

F

This Drawing was printed on
A1 Cardstock

Rev.

A

CONSULTANTS IN

ENGINEERING &

ENVIRONMENTAL

Cork, Ireland.
034484
Wolton Rd, Dublin 15, Ireland.
0161
info@foca.ie
10