

Environmental Protection Agency IPC Licensing	
Receiver	21 OCT 2005
Initials	_____

**Curragh Tintawn Carpets Limited
Application for an IPPC Licence**

**Attachment B.1 -
Owner/Operator**

*For inspection purposes only.
Consent of copyright owner required for any other use.*

CONTENTS

- Certified Copy of Certificate of Incorporation,
- Company's Number in Company's Registration Office, and
- Particulars of Registered Office of the Company.

*For inspection purposes only.
Consent of copyright owner required for any other use.*

045431310

NUMBER

123384

Certificate of Incorporation

I hereby certify that

MATARANKA LIMITED

is this day incorporated under
the Companies Acts 1963 to 1986
and that the company is limited.

Given under my hand at Dublin, this
Wednesday, the 1st day of July, 1987

R. Burke
For Registrar of Companies

Fees and Deed Stamps £135.00

Stamp Duty on Capital £1.00

For inspection purposes only.
Consent of copyright owner required for any other use.

045431310

No.

123384

Certificate of Incorporation on Change of Name

I HEREBY CERTIFY that

MATARANKA LIMITED

having, by a Special Resolution of the Company, and with the approval of the MINISTER FOR INDUSTRY AND COMMERCE, changed its name, is now incorporated as a limited company under the name


CURRAGH-TINTAWN CARPETS LIMITED

and I have entered such name on the Register accordingly.

For inspection purposes only.
Consent of copyright owner required for any other use.

Given under my hand this

14th March 1988

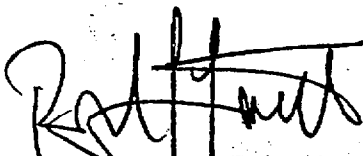
Registrar of Companies

No. 98828

Registration of Business Names Act, 1963

CERTIFICATE OF REGISTRATION

Business Name

CURRAGH-TINTAWN CARPETS

Principal Place of Business

Newbridge, Co. Mildare

I HEREBY CERTIFY that a Statement of Particulars in respect of the above Business Name pursuant to Section 4 of the above mentioned Act was registered on

5th February 1988

Dated this

5th February 1988

For inspection purposes only.
Consent of copyright owner required for any other use.

L. W. W. W.
Registrar of Business Names

Section 7 of the above Act requires that whenever a change is made or occurs in any of the particulars registered in respect of any person, that person shall, within one month after the change, furnish by sending by post or delivering to the registrar a statement in writing in the prescribed form specifying the nature and date of the change signed and where necessary verified in like manner as the statement required on registration.

Section 8 (2) provides that "a certificate of registration shall be kept exhibited in a conspicuous position at, in the case of a firm or individual, the principal place of business and, in the case of a body corporate, its registered or principal office in the State and, in every case, in every branch office or place where the business is normally carried on, and if not kept so exhibited, the person registered or, in the case of a firm, every partner in the firm shall be liable on summary conviction to a fine not exceeding £100."

Section 12 (1)—

"If a person registered under this Act in respect of a business name ceases to carry on business under that name, it shall be the duty of that person or, in the case of an individual who dies, of his personal representative or, in the case of a firm, of every person who was a partner in the firm at the time when it ceased to carry on business under that name, and also, in the case of a body corporate, of any liquidator, within three months thereafter to send by post or deliver to the registrar a statement in the prescribed form to that effect, and if he makes default in doing so he shall be liable on summary conviction to a fine not exceeding £100."

Forms of notification of change or cessation may be obtained from the
REGISTRAR OF BUSINESS NAMES, DUBLIN CASTLE, DUBLIN 2.

Curragh Tintawn Carpets Limited
Application for an IPPC Licence

Attachment B.2 -
Location of Activity

*For inspection purposes only.
Consent of copyright owner required for any other use.*




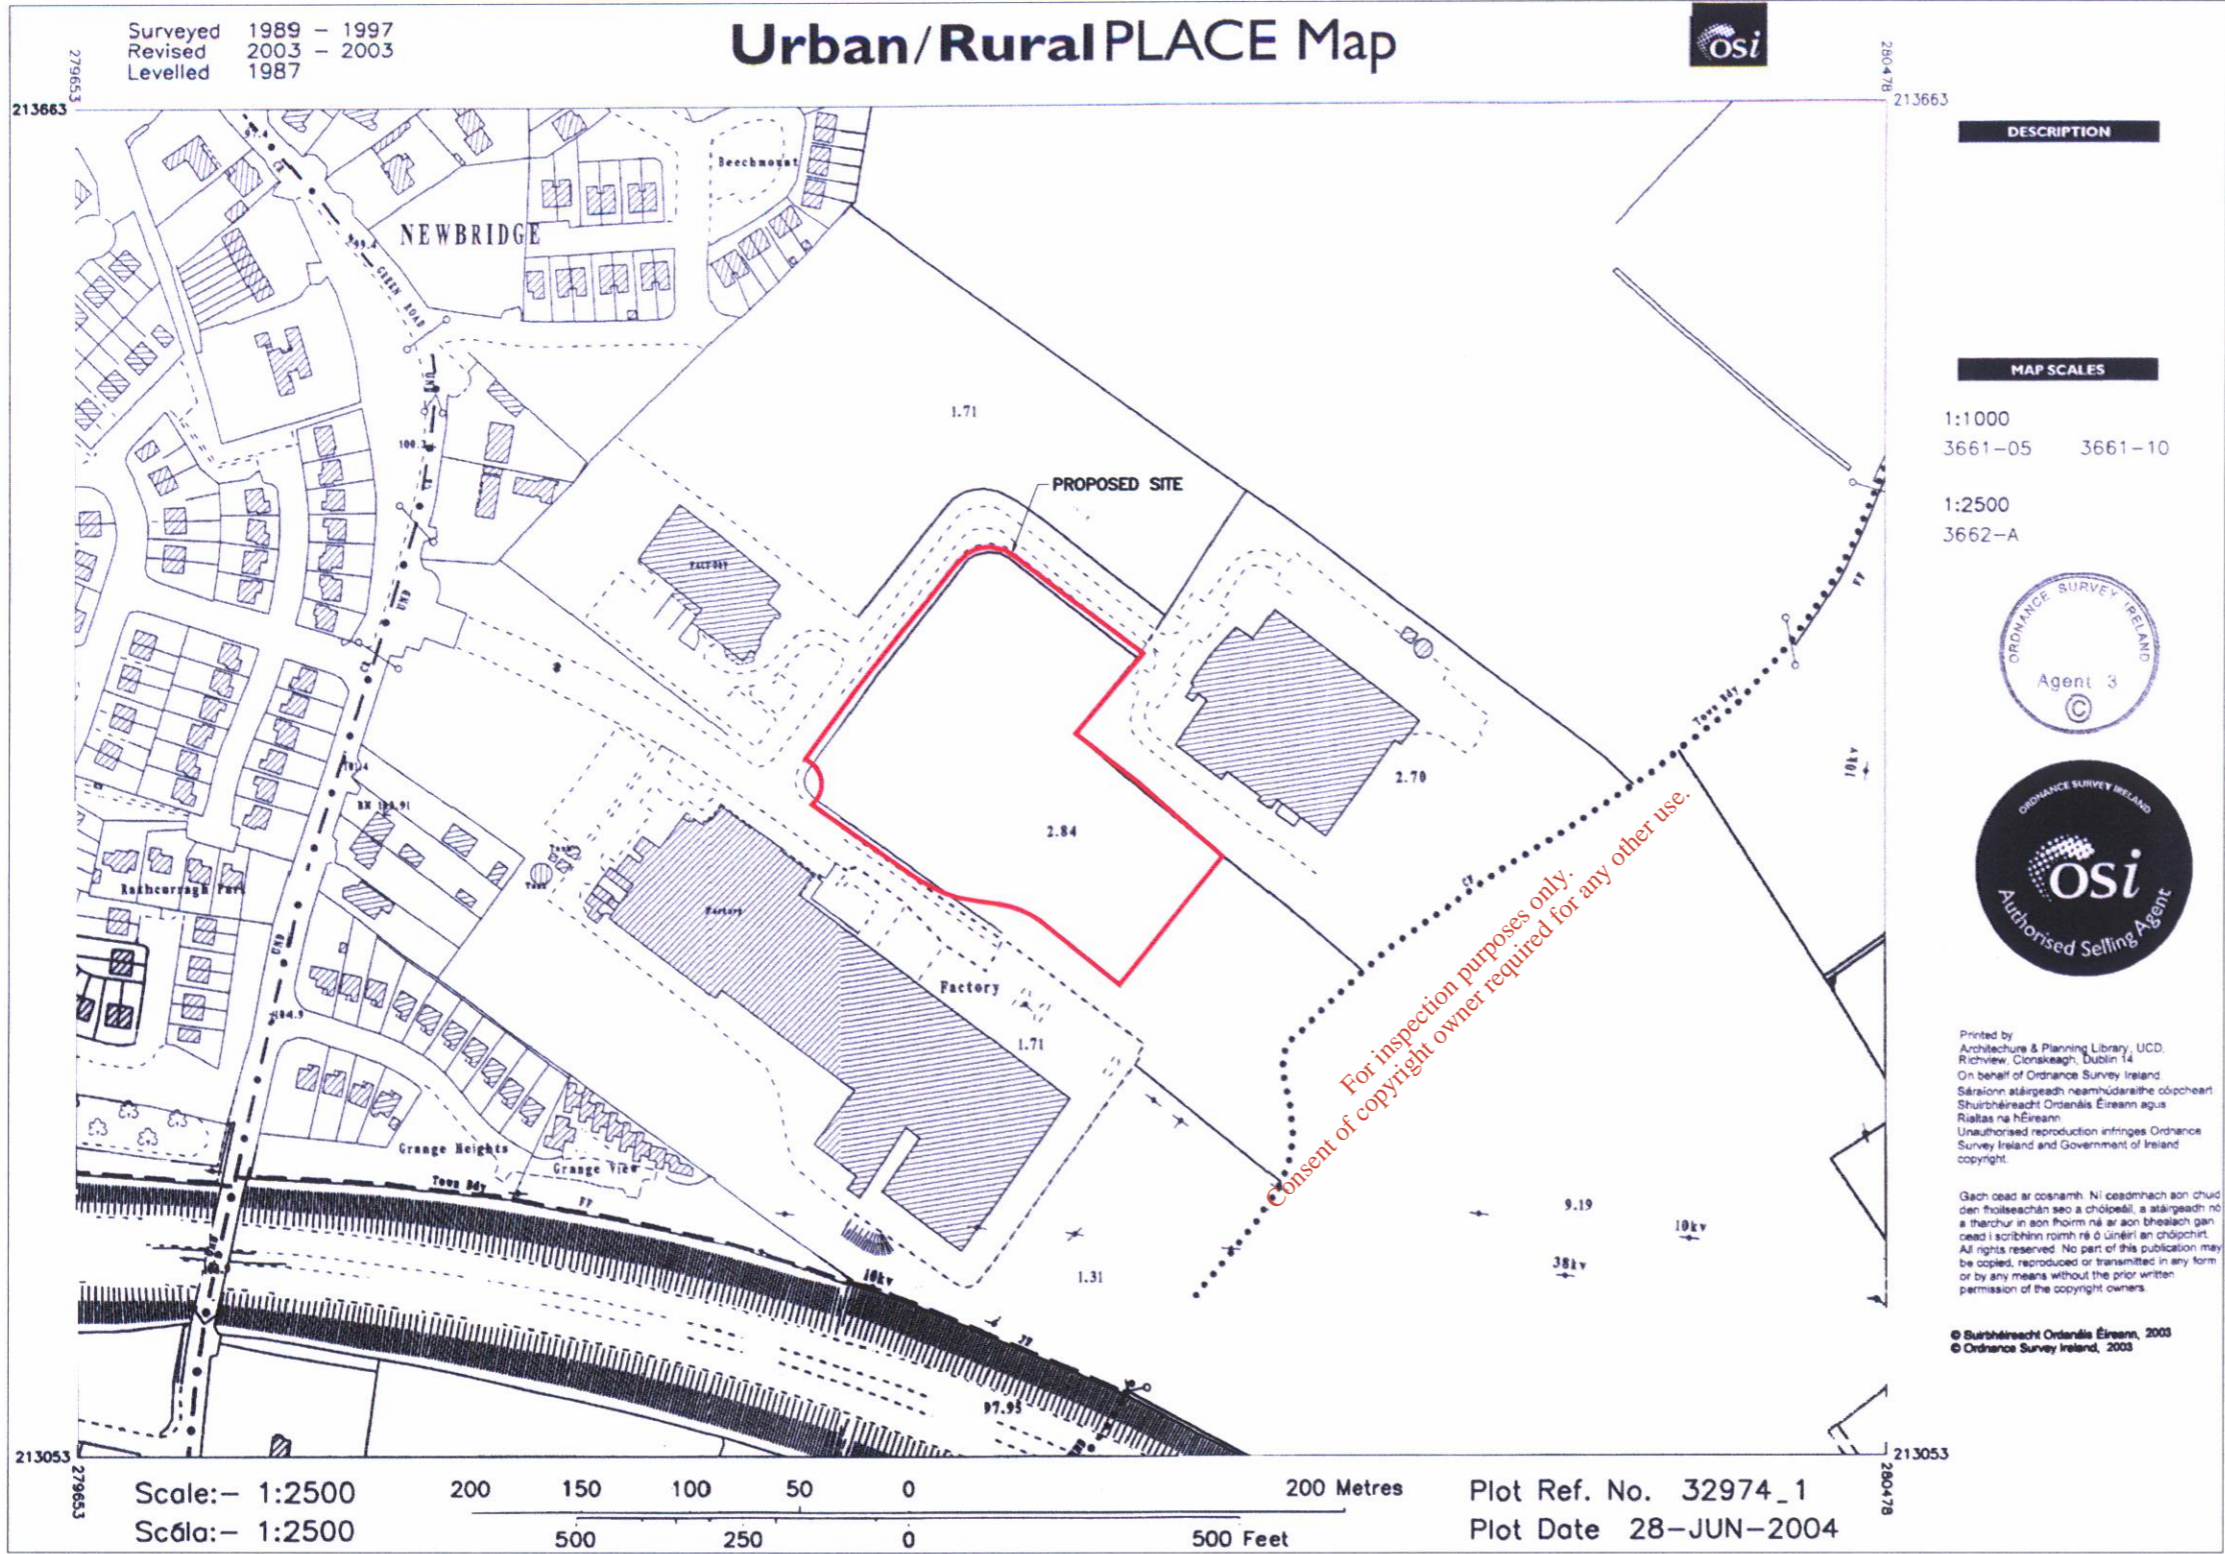
Newbridge

Site Location
E280065, N213358

For inspection purposes only. Consent of copyright owner required for any other use.

Ordnance Survey Ireland Licence No. EN 0002505
© Ordnance Survey Ireland and Government of Ireland

 MALONE O'REGAN ENVIRONMENTAL SERVICES LTD		IPPC Licence Application Curragh Tintawn Carpets Newbridge, Co. Kidare		
		No. Attachment B.2.1	Title. Regional Location	
Job No. E0351	Scale. 1:50,000	Issue. 01	Chk. JMcG	Date. Oct. 05



Surveyed 1989 - 1997
 Revised 2003 - 2003
 Levelled 1987

Urban/Rural PLACE Map



DESCRIPTION

MAP SCALES


1:1000
 3661-05 3661-10
 1:2500
 3662-A



Printed by
 Architecture & Planning Library, UCD,
 Richview, Clonskeagh, Dublin 14
 On behalf of Ordnance Survey Ireland
 Sáiríonn atáirgeadh neamhúdaraithe cócheart
 Shuirbhíreacht Ordánais Éireann agus
 Rialtas na hÉireann
 Unauthorised reproduction infringes Ordnance
 Survey Ireland and Government of Ireland
 copyright.

Gach cead ar cosnaimh. Ní ceadmhadh aon chuid
 den fhóilseachán seo a chóipeáil, a atáirgeadh nó
 a tharckur in aon fhoirm ná ar aon bhealach gan
 cead i scríbhinn roimh ré ó úinéirí an chóipchirt.
 All rights reserved. No part of this publication may
 be copied, reproduced or transmitted in any form
 or by any means without the prior written
 permission of the copyright owners.

© Suirbhíreacht Ordánais Éireann, 2003
 © Ordnance Survey Ireland, 2003

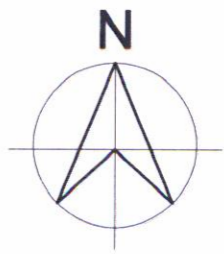

NO PART OF THIS DRAWING MAY BE REPRODUCED OR TRANSMITTED IN ANY FORM OR STORED IN ANY RETRIEVAL SYSTEM OF ANY NATURE WITHOUT THE WRITTEN PERMISSION OF MALONE O'REGAN CONSULTING ENGINEERS AS COPYRIGHT HOLDER EXCEPT AS AGREED FOR USE ON THE PROJECT FOR WHICH THE DRAWING WAS ORIGINALLY ISSUED.

- A. THIS DRAWING SHALL BE READ IN CONJUNCTION WITH ALL RELEVANT ENGINEERS, ARCHITECTS AND SPECIALISTS DRAWINGS.
- B. ALL DIMENSIONS IN mm UNLESS NOTED.
- C. DO NOT SCALE DIMENSIONS.
- D. THE CONTRACTOR SHALL CHECK ALL DIMENSIONS PRIOR TO COMMENCEMENT OF CONSTRUCTION. DISCREPANCIES SHALL BE REPORTED TO THIS OFFICE IN WRITING.

NOTES:
 O.S. REF. 3661-05
 3661-10
 3662-A

AGENT: Malone O'Regan
 Ordnance Survey Ireland Licence
 No. EN 0002505
 ©Ordnance Survey Ireland and
 Government of Ireland

For inspection purposes only.
 Consent of copyright owner required for any other use.

Scale: - 1:2500
 Scála: - 1:2500

200 150 100 50 0 200 Metres
 500 250 0 500 Feet

Plot Ref. No. 32974_1
 Plot Date 28-JUN-2004

 MALONE O'REGAN CONSULTING ENGINEERS	2B Richview Office Park, Clonskeagh, DUBLIN 14. Tel: +353 1 260 2655 Fax: +353 1 260 2680 Email: info@mor.ie	St. Catherine's House, Catherine Street WATERFORD Tel: +353 51 876 855 Fax: +353 51 876 828 Email: info@waterford.mor.ie
	Client: CURRAGH CARPETS Job: IPPC LICENCE APPLICATION	

Client	CURRAGH CARPETS						
Job	IPPIC LICENCE APPLICATION						
Job Number	Drawing Number	Revision	Shl. Size	Scale	Date	Drown	Engineer
E0351	FIGURE B.2.2	0	A2	1:2500	AUG '05	HH	DT

CONTENTS

- B.2.1 Regional Location Map
- B.2.2 Site Location Map

*For inspection purposes only.
Consent of copyright owner required for any other use.*

Curragh Tintawn Carpets Limited
Application for an IPPC Licence

Attachment B.8 -
Site Notice, Newspaper Advertisement and Planning Authority Notice

For inspection purposes only.
Consent of copyright owner is required for any other use.

CONTENTS

- Newspaper Advertisement
- Text of Site Notice
- Site Notice Location Map
- Notice given to Planning Authority.

*For inspection purposes only.
Consent of copyright owner required for any other use.*

USEFUL SERVICES 29

**SKIP HIRE
SPECIAL OFFER**
PH: 045-901066



**HOUSEHOLD/ BUILDERS SKIPS
FROM €260**

Small loads delivered, one to eight tons of sand, gravel, pebbles, chippings, blocks, top soil. 086 8945352 or 085 7274803. 13533038/SF4271

Drainage done by construction professional. 086 8153820. 18543483/MR34563

Spring clean your home with I&M Cleaning Services. Call 37 9534284 or 087 6655783. 18542676/GM384/4

Super Clean Contract Services. Carpets, suites of furniture, car valeting, floor polishing, window cleaning. Mobile turbo power washing. Phone Pat 045 434404 or 086 8561548. 18538310/LL

T.B.C. Tiling. Quality tiling at remarkable prices. Call Tommy 086 8748748. 18544544/CB30370

Tile service. All tiling needs, big or small jobs welcome. Call Eddie 086 8248400. 13104809/GM317/7

Tiler all ceramic wall and floors. Call Seán 087 7679518. 18543840/MR347668

Tiler available for all your tiling needs, big or small jobs welcome. Call Bernard 087 6783918. 185442341/LB159/12

Tiler available, good standard of work, excellent rates. 087 9151898. 18544560/CB30386

Tiler available, quality work at the right price, wall and floor tiles. Call Shane 086 8374431. 18544296/GM34914

Tiler available, floors, walls, bathrooms etc., quality work guaranteed. 086 8402728. 18543709/CB213/8

Tiler with years of experience, great work, good rates, help with design. Call Cathal 085 7453805. 18543602/CB213/4

**UNBLOCKING
DRAINS
SEWERS and
SEPTIC TANKS**
all areas covered
keen rates
087 2246654
18534516/MR38114

Van and driver available, for deliveries, all areas. 086 0717290. 18544567/BG191/19

TUITION 31

Speech and Drama classes available for five to twelve year olds. Naas area Call Caroline 086 8315471 or 045 876302. 18544249/MR34894

MONTESSORI/CRECHES 32

Little Rascals Playschool, Rathcoffey / Clane. Places available. For more information call 087 6361004. 18543171/MR168/2

Longtown Creche. Full day care, 7.30 a.m. to 6.30 p.m. Playschool and Montessori classes, 9.30 a.m. to 12.30 p.m. Also part time. The After-school Club serves Clane, Naas, Carragh, Sallins, Prosperous and Straffan schools providing care for your child before and after school. There is a bus company currently running from the schools to the creche. www.longtowncreche.com 045 893017. 13529190/SF

Milestones Creche and Montessori. Full time and part time places available, three months to five years, all meals, snacks and nappies provided. 045 894665. www.bestcreche.com 18541468/MR

Punchestown A.M.I. Montessori School. Three to eight years. 045 874175. Enrolling 2006. 18543132/MR

INSURANCES 34

Naas Insurance Consultants Ltd. All classes of insurance arranged. 045 874444. 01500453TFN

MISCELLANEOUS 35

Bellydance for absolute beginners at Kilcullen Community Centre, starting Monday, Oct. 3rd, at 8.30 p.m. Details from 045 861173. 18544108/MR34845

Discover your future now. Call Irish Psychics Live 1580 12 56 05. 18532693/ME27162

Psychic / Medium / Healer available for readings at Herbs and Healing, Naas. For appointment call Treassa 087 6273978. 18543848/MR181/10

SOCIAL AND PERSONAL 36

At Euro Introductions. Today is the first day of the rest of your life, romance, friendship. Call 021 4315180 or 087 2902320. Everyone met locally. 18543778/MR34739

Desperately Seeking Susan. Descendants of Susan (Hannah) Kinna / Kenna (husband John or James Kavanagh) whose daughter Elizabeth migrated to America in the 1840s-50s from the vicinity of Kildare, Curragh, Monasterevin, Car-

HEALTH/FITNESS 39

La Moulin Rouge. Sothy's Slimming and Beauty Salon, Carragh, Naas. New to salon: Sothy's Three Dimensional Hydroptimale Facial. Sothy's Total Cohesion and Clarté Comfort Retail Products. Sothy's unique highly personalised make-up (professional and retail). In conjunction with our regular Sothy's face and body treatments we pride ourselves with the following facilities: toning bed, sunbed, sauna, Sunfx spray-on tan, Clinique 16 (body and face toning), vacuum suction cellulite and fluid removal. By appointment only. Call Nicola 045 876045. Credit card facilities available. 18543895/MR

Pilates Naas. Six week course starting on Monday, Oct. 24, and Wednesday, Oct. 26, 8 to 9 p.m. Call 087 6374030. 18544276/GM34911

Reiki energy healing. A peaceful, calming and uplifting experience. Call Emma 085 7418090. 18543181/LB26188

Sex or relationship problems? Fully qualified relationship and sex therapist available in Naas. Call Tony 087 6839671. 18543496/MR34571

Tarot counselling, life coaching. 087 2101601 after 4.30 p.m. 18544081/MR182/15

Your health is your wealth. Lose weight, feel great. Call Patricia 087 2685476. 18542246/CB33522

MEDICAL 40

Acorn Complementary, Newbridge. Hypnotherapy, Psychotherapy, NLP. Help with panic attacks, addictions, depression, anxiety, phobias, self-esteem, stress, shyness, blushing, weight control, smoking etc. Brochure 045 433291. 13504662

PUBLIC/LEGAL NOTICES 41

**An Chúirt Dúiche
The District Court
District Court Area of Naas
District Court No. 16
Public Dance Halls Act 1935
Section 8
Notice of Application for
Public Dancing Licence
(with the consent of the
licensee under the
existing licence)
Premises:
Dowlings Public House
Situate at
Dowlings, Prosperous,
Co. Kildare
Applicant:
Patrick Mulvaney
Take notice that Patrick Mulvaney of Dowlings, Prosperous, Naas, County Kildare, in**

PUBLIC/LEGAL NOTICES 41

**Application to the
Environmental Protection
Agency for an
IPPC Licence**

Notice is hereby given in accordance with the Environmental Protection Agency that Curragh Tintawn Carpets Limited of Newbridge, Co. Kildare, will submit information to support determination of an IPPC licence application for Class 8.5.2; the finishing of fibres or textiles (including carpets) where the capacity exceeds one tonne per day.

A copy of the application for the IPPC licence and such further information relating to the application as may be furnished to the Agency in the course of the Agency's consideration of the application will, as soon as practicable after receipt by the Agency, be available for inspection or purchase at the headquarters of the Agency. 18544449/MR190/2

PLANNING NOTICES 42

Kildare Co. Council. Planning permission sought to erect a bungalow dwelling and connection to the Council mains at Firmount West, Clane, Co. Kildare.

The planning application may be inspected or purchased at the offices of the Planning Authority (Kildare Co. Council, St Mary's, Naas) during opening hours, 9 am to 1 pm and 2 to 3 pm, Monday to Friday (excluding bank holidays) and a submission or observation in relation to the application may be made to the Planning Authority in writing on payment of the prescribed fee (€20) within the period of five weeks beginning on the date of receipt by the authority of the application. - Adeline Aherne. 13533169/SF

Kildare Co. Council. Retention permission sought for shed at Oldcourt, Carbury, Co. Kildare. The shed will be used for the storage of horse feedstuffs, horse transporters, trailers, etc., and for the occasional loading/unloading of horses. The planning application may be inspected or purchased at the offices of the Planning Authority (Kildare Co. Council, St Mary's, Naas) during opening hours, 9 am to 1 pm and 2 to 3 pm, Monday to Friday (excluding bank holidays) and a submission or observation in relation to the application may be made to the Planning

Application to the Environmental Protection Agency for an IPPC Licence.


Notice is hereby given in accordance with the Environmental Protection Agency that Curragh Tintawn Carpets Limited of Newbridge, Co. Kildare, will submit information to support determination of an IPPC licence application for class 8.5.2; the finishing of fibres or textiles (including carpets) where the capacity exceeds one tonne per day.

A copy of the application for the IPPC licence and such further information relating to the application as may be furnished to the Agency in the course of the Agency's consideration of the application will, as soon as practicable after receipt by the Agency, be available for inspection or purchase at the headquarters of the Agency.

*Consent of copyright owner required for any other use.
For inspection purposes only.*

Surveyed 1989 - 1997
Revised 2003 - 2003
Levelled 1987

Urban/Rural PLACE Map

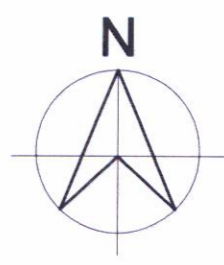

NO PART OF THIS DRAWING MAY BE REPRODUCED OR TRANSMITTED IN ANY FORM OR STORED IN ANY RETRIEVAL SYSTEM OF ANY NATURE WITHOUT THE WRITTEN PERMISSION OF MALONE O'REGAN CONSULTING ENGINEERS AS COPYRIGHT HOLDER EXCEPT AS AGREED FOR USE ON THE PROJECT FOR WHICH THE DRAWING WAS ORIGINALLY ISSUED.

- A. THIS DRAWING SHALL BE READ IN CONJUNCTION WITH ALL RELEVANT ENGINEERS, ARCHITECTS AND SPECIALISTS DRAWINGS.
- B. ALL DIMENSIONS IN mm UNLESS NOTED.
- C. DO NOT SCALE DIMENSIONS.
- D. THE CONTRACTOR SHALL CHECK ALL DIMENSIONS PRIOR TO COMMENCEMENT OF CONSTRUCTION. DISCREPANCIES SHALL BE REPORTED TO THIS OFFICE IN WRITING.

NOTES:

O.S. REF. 3661-05
3661-10
3662-A

AGENT: Malone O'Regan

Ordnance Survey Ireland Licence
No. EN 0002504
©Ordnance Survey Ireland and
Government of Ireland

DESCRIPTION

MAP SCALES

1:1000
3661-05 3661-10

1:2500
3662-A





Printed by
Architecture & Planning Library, UCD,
Richview, Clonskeagh, Dublin 14
On behalf of Ordnance Survey Ireland
Sáraithe arís gearradh neamhúdaraithe do chóipeáil
Shuíbhíreacht Órdanáis Éireann agus
Rialtas na hÉireann
Unauthorised reproduction infringes Ordnance
Survey Ireland and Government of Ireland
copyright.

Gach cead ar cosnamh: Ní ceadmhadh aon chuid
den fhólaeasachán seo a chóipeáil, a atáirgeadh nó
a tharctur in aon foirm ná ar aon bhealach gan
cead i scríbhinn roimh ré ó úinéir an chóipeáil.
All rights reserved. No part of this publication may
be copied, reproduced or transmitted in any form
or by any means without the prior written
permission of the copyright owners.

© Suirbhíreacht Órdanáis Éireann, 2003
© Ordnance Survey Ireland, 2003

For inspection purposes only.
Consent of copyright owner required for any other use.

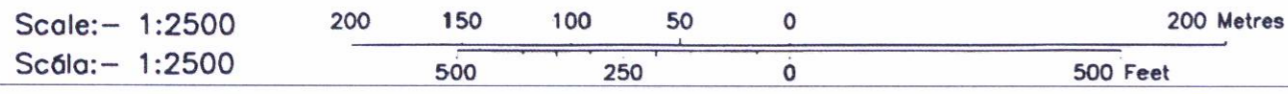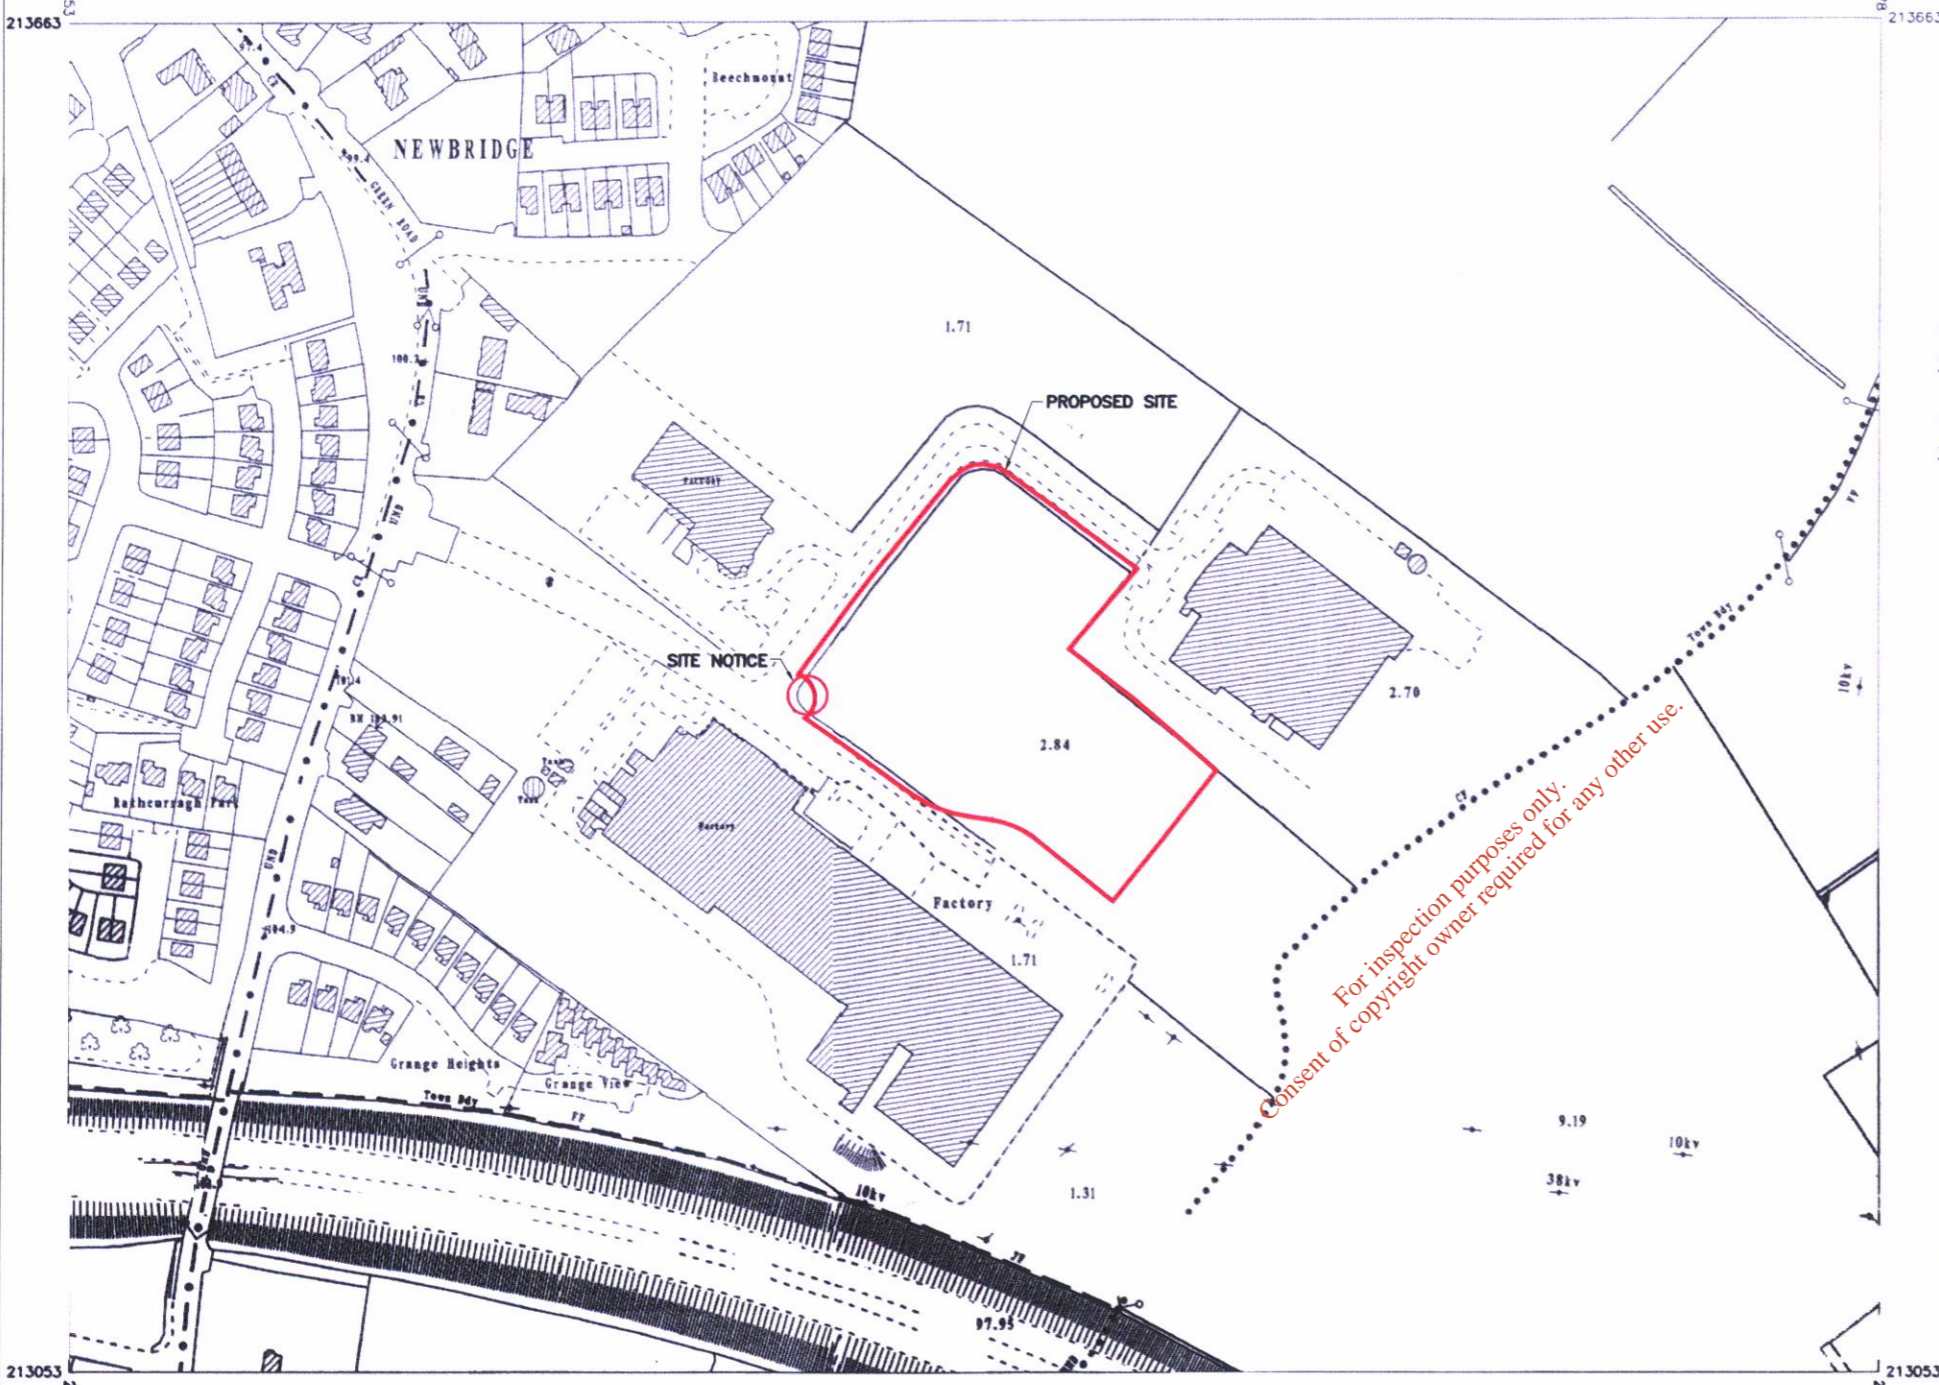

Plot Ref. No. 32974_1
Plot Date 28-JUN-2004

Rev	Description	Date	Drwn	Chkd

MALONE O'REGAN
 CONSULTING ENGINEERS

2B Richview Office Park,
 Clonskeagh,
 DUBLIN 14.
 Tel: +353 1 260 2655
 Fax: +353 1 260 2660
 Email: info@mor.ie

St. Catherine's House,
 Catherine Street
 WATERFORD
 Tel: +353 51 876 855
 Fax: +353 51 876 828
 Email: info@waterford.mor.ie

Client CURRAGH CARPETS			Drawing LOCATION OF SITE NOTICE				
Job IPPC LICENCE APPLICATION							
Job Number E0351	Drawing Number	Revision	Sht. Size A2	Scale 1:2500	Date AUG '05	Drawn HH	Engineer DT

2B, Richview Office Park, Clonskeagh, Dublin 14, Ireland
Tel: +353-1-260 2655 Fax: +353-1-260 2660 email: enviro@MORce.ie



Kildare County Council
Planning Department
St. Mary's
Naas,
Co. Kildare

5th October 2005

Re: Curragh Tintawn Carpets Limited. Notice of Intention to Apply to the EPA for an IPPC Licence.

Dear Sir/Madam,

In accordance with section 87(1) a of the EPA acts 1992 and 2003, notice is hereby given to Kildare County Council of Curragh Tintawn Carpets Limited's intention to apply to the EPA for an IPPC licence for its new premises at the IDA Business Park, Green Road, Newbridge Co. Kildare. The facility at the IDA business Park has previously been granted planning permission by Kildare County Council, planning file reference number 04/2106.

Yours sincerely,

A handwritten signature in black ink, appearing to read 'David Tobin', written over a horizontal line.

For Malone O'Regan, on behalf of Curragh Tintawn Carpets Limited

David Tobin
Senior Environmental Consultant