



Comhairle Chontae Na Mí
Meath County Council

ARDCATH SEWERAGE SCHEME
OUTFALL LICENCE APPLICATION

4654/OL/01/00	Schedule of Drawings
4654/OL/01/01	Attachment A.1 - Site Location Map
4654/OL/01/02	Attachment B.1 - Agglomeration Outline Plan
4654/OL/01/03	Attachment B.2 - Existing Waste Water Treatment Facilities - Overall Site Plan
4654/OL/01/04	Attachment B.3 - Existing Primary Discharge Point
4654/OL/01/05	Attachment C.1 - Existing Waste Water Treatment Facilities - Layout Plan
4654/OL/01/06	Attachment F.1 - Designation Map

Notes

1. FIGURED DIMENSIONS ONLY TO BE TAKEN FROM THIS DRAWING
2. ALL DRAWINGS TO BE CHECKED BY THE CONTRACTOR ON SITE.
3. ENGINEER TO BE INFORMED OF ANY DISCREPANCIES BEFORE ANY WORK COMMENCES.



rev.	modifications	by	ds

client	MEATH COUNTY COUNCIL		
project	ARDCATH SEWERAGE SCHEME		
stage	WASTE WATER DISCHARGE LICENCE APPLICATION		
title	SCHEDULE OF DRAWINGS		
scales	N/A		
drawn	checked	approved	date
PM	YMcG	TMcG	Nov. 2009

© COPYRIGHT OF
JENNINGS O'DONOVAN & PARTNERS
CONSULTING ENGINEERS,
FINISKLIN BUSINESS PARK,
SLIGO.
Tel. (071) 9161416.
Fax. (071) 9161080.
Email info@jodireland.com



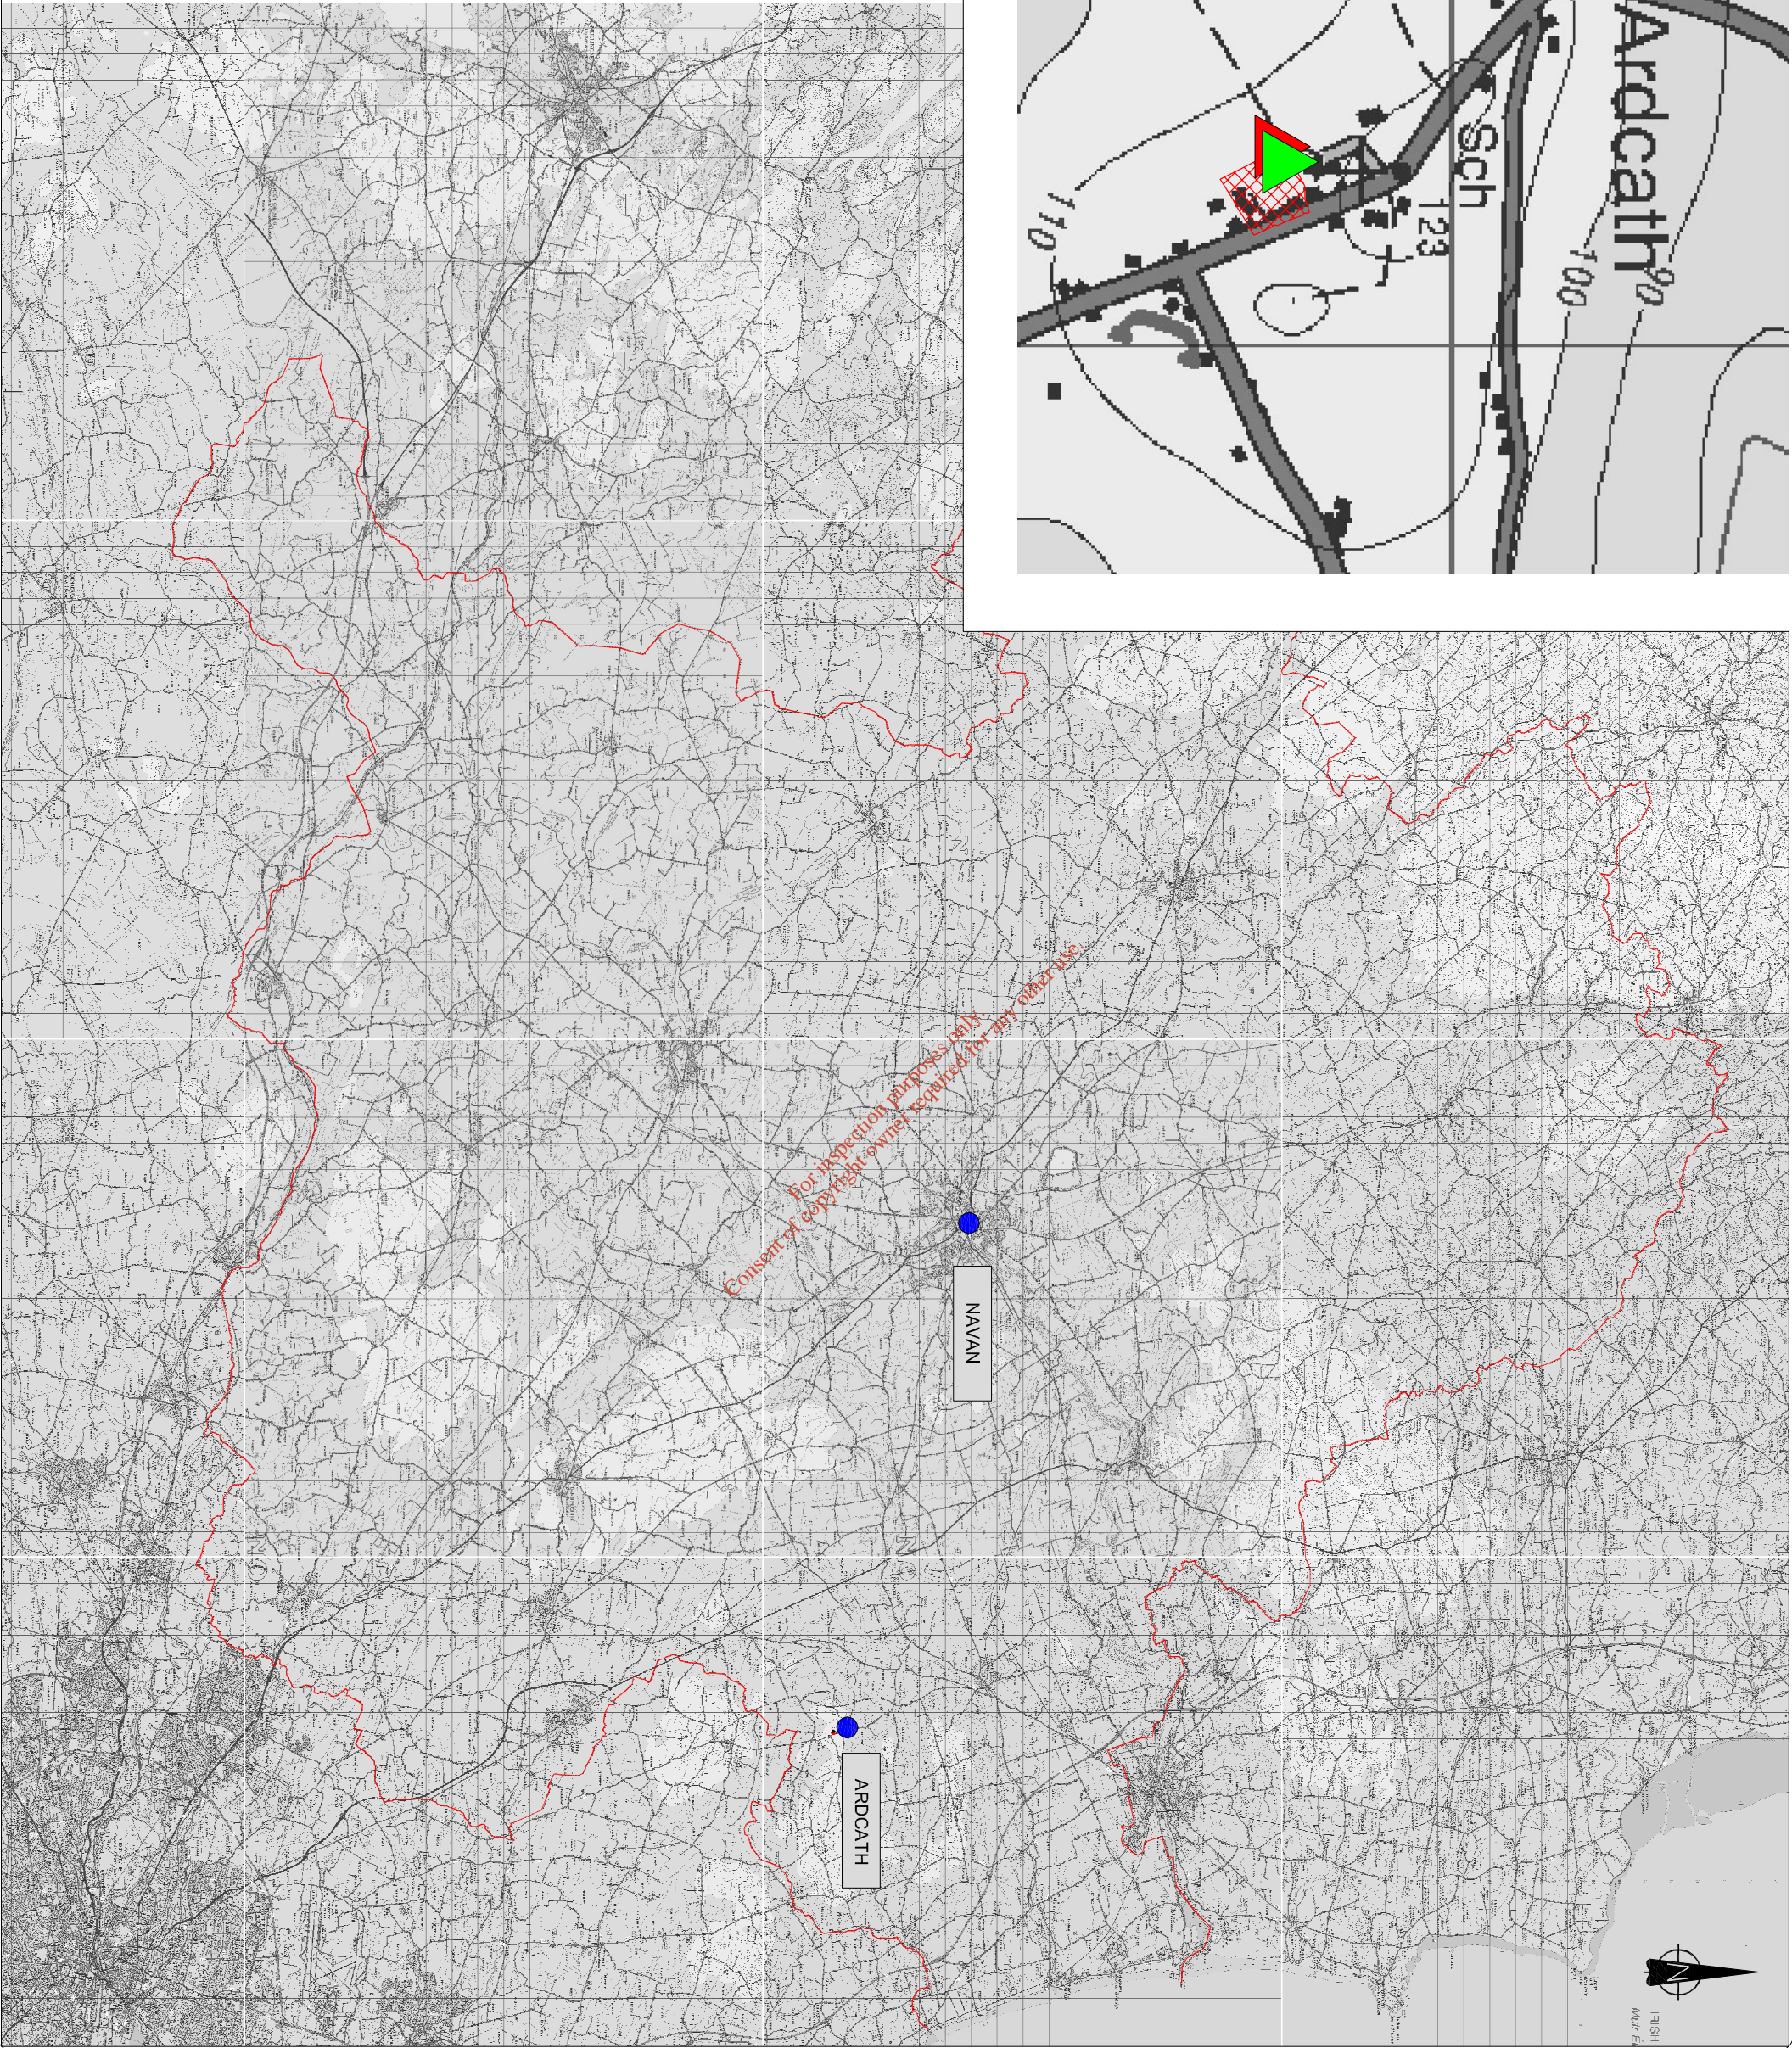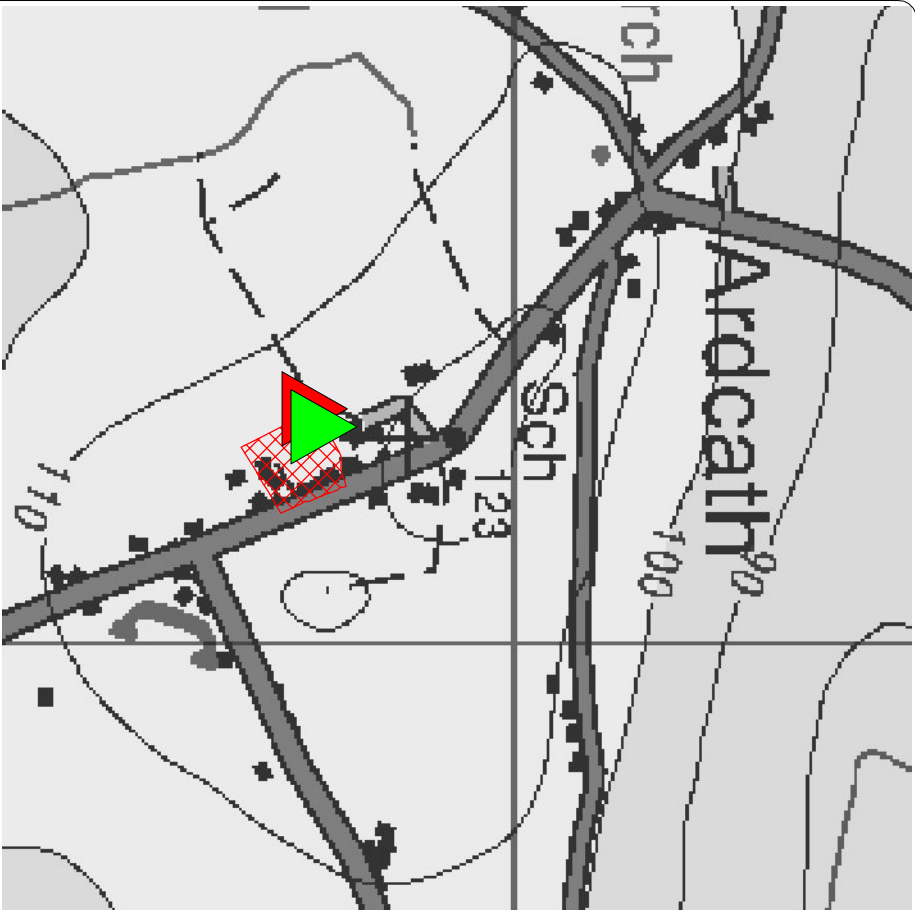


drawing no.	revision
4654/OL/01/00	



Notes

1. FIGURED DIMENSIONS ONLY TO BE TAKEN FROM THIS DRAWING
2. ALL DRAWINGS TO BE CHECKED BY THE CONTRACTOR ON SITE
3. ENGINEER TO BE INFORMED OF ANY DISCREPANCIES BEFORE ANY WORK COMMENCES.

LEGEND:

-
-  AGGLOMERATION CATCHMENT AREA
 EXISTING TREATMENT WORKS
 EXISTING TREATED EFFLUENT DISCHARGE POINT

[illegible]

client

MEATH COUNTY COUNCIL

project

ARDCATH SEWERAGE SCHEME

stage

WASTE WATER DISCHARGE
LICENCE APPLICATION

title

ATTACHMENT A.1
LOCATION MAP

scales

 $1/10,000 \text{ \& } 1/250,000$

PM

YMcG

TMCG

Nov. 2005

© COPYRIGHT OF

JENNINGS O'DONOVAN & PARTNERS
CONSULTING ENGINEERS,
FINISKILIN BUSINESS PARK,
SLIGO.

Email info@jodireland.com

ireland.com

drawing no.

revision

4654/OL/01/01



- Notes**
- 1. FIGURED DIMENSIONS ONLY TO BE TAKEN FROM THIS DRAWING
 - 2. ALL DRAWINGS TO BE CHECKED BY THE CONTRACTOR ON SITE
 - 3. ENGINEER TO BE INFORMED OF ANY DISCREPANCIES BEFORE ANY WORK COMMENCES.

LEGEND :

Agglomeration Catchment Area

Existing Sewers

Existing Works

rev.	modifications	by	da

client

MEATH COUNTY COUNCIL

project

ARDCATH SEWERAGE SCHEME

stage

WASTE WATER DISCHARGE
LICENCE APPLICATION

title

ATTACHMENT B.1
AGGLOMERATION OUTLINE PLAN

scales

1 / 1,000


drawn	checked	approved	date
PM	YMcG	TMcG	Nov. 2009

© COPYRIGHT OF

JENNINGS O'DONOVAN & PARTNERS
CONSULTING ENGINEERS,
FINISKLIN BUSINESS PARK,
SLIGO.

Tel. (071) 9161416.
Fax. (071) 9161080.
Email info@jodireland.com

drawing no.	revision
4654/OL/01/02	<div></div>

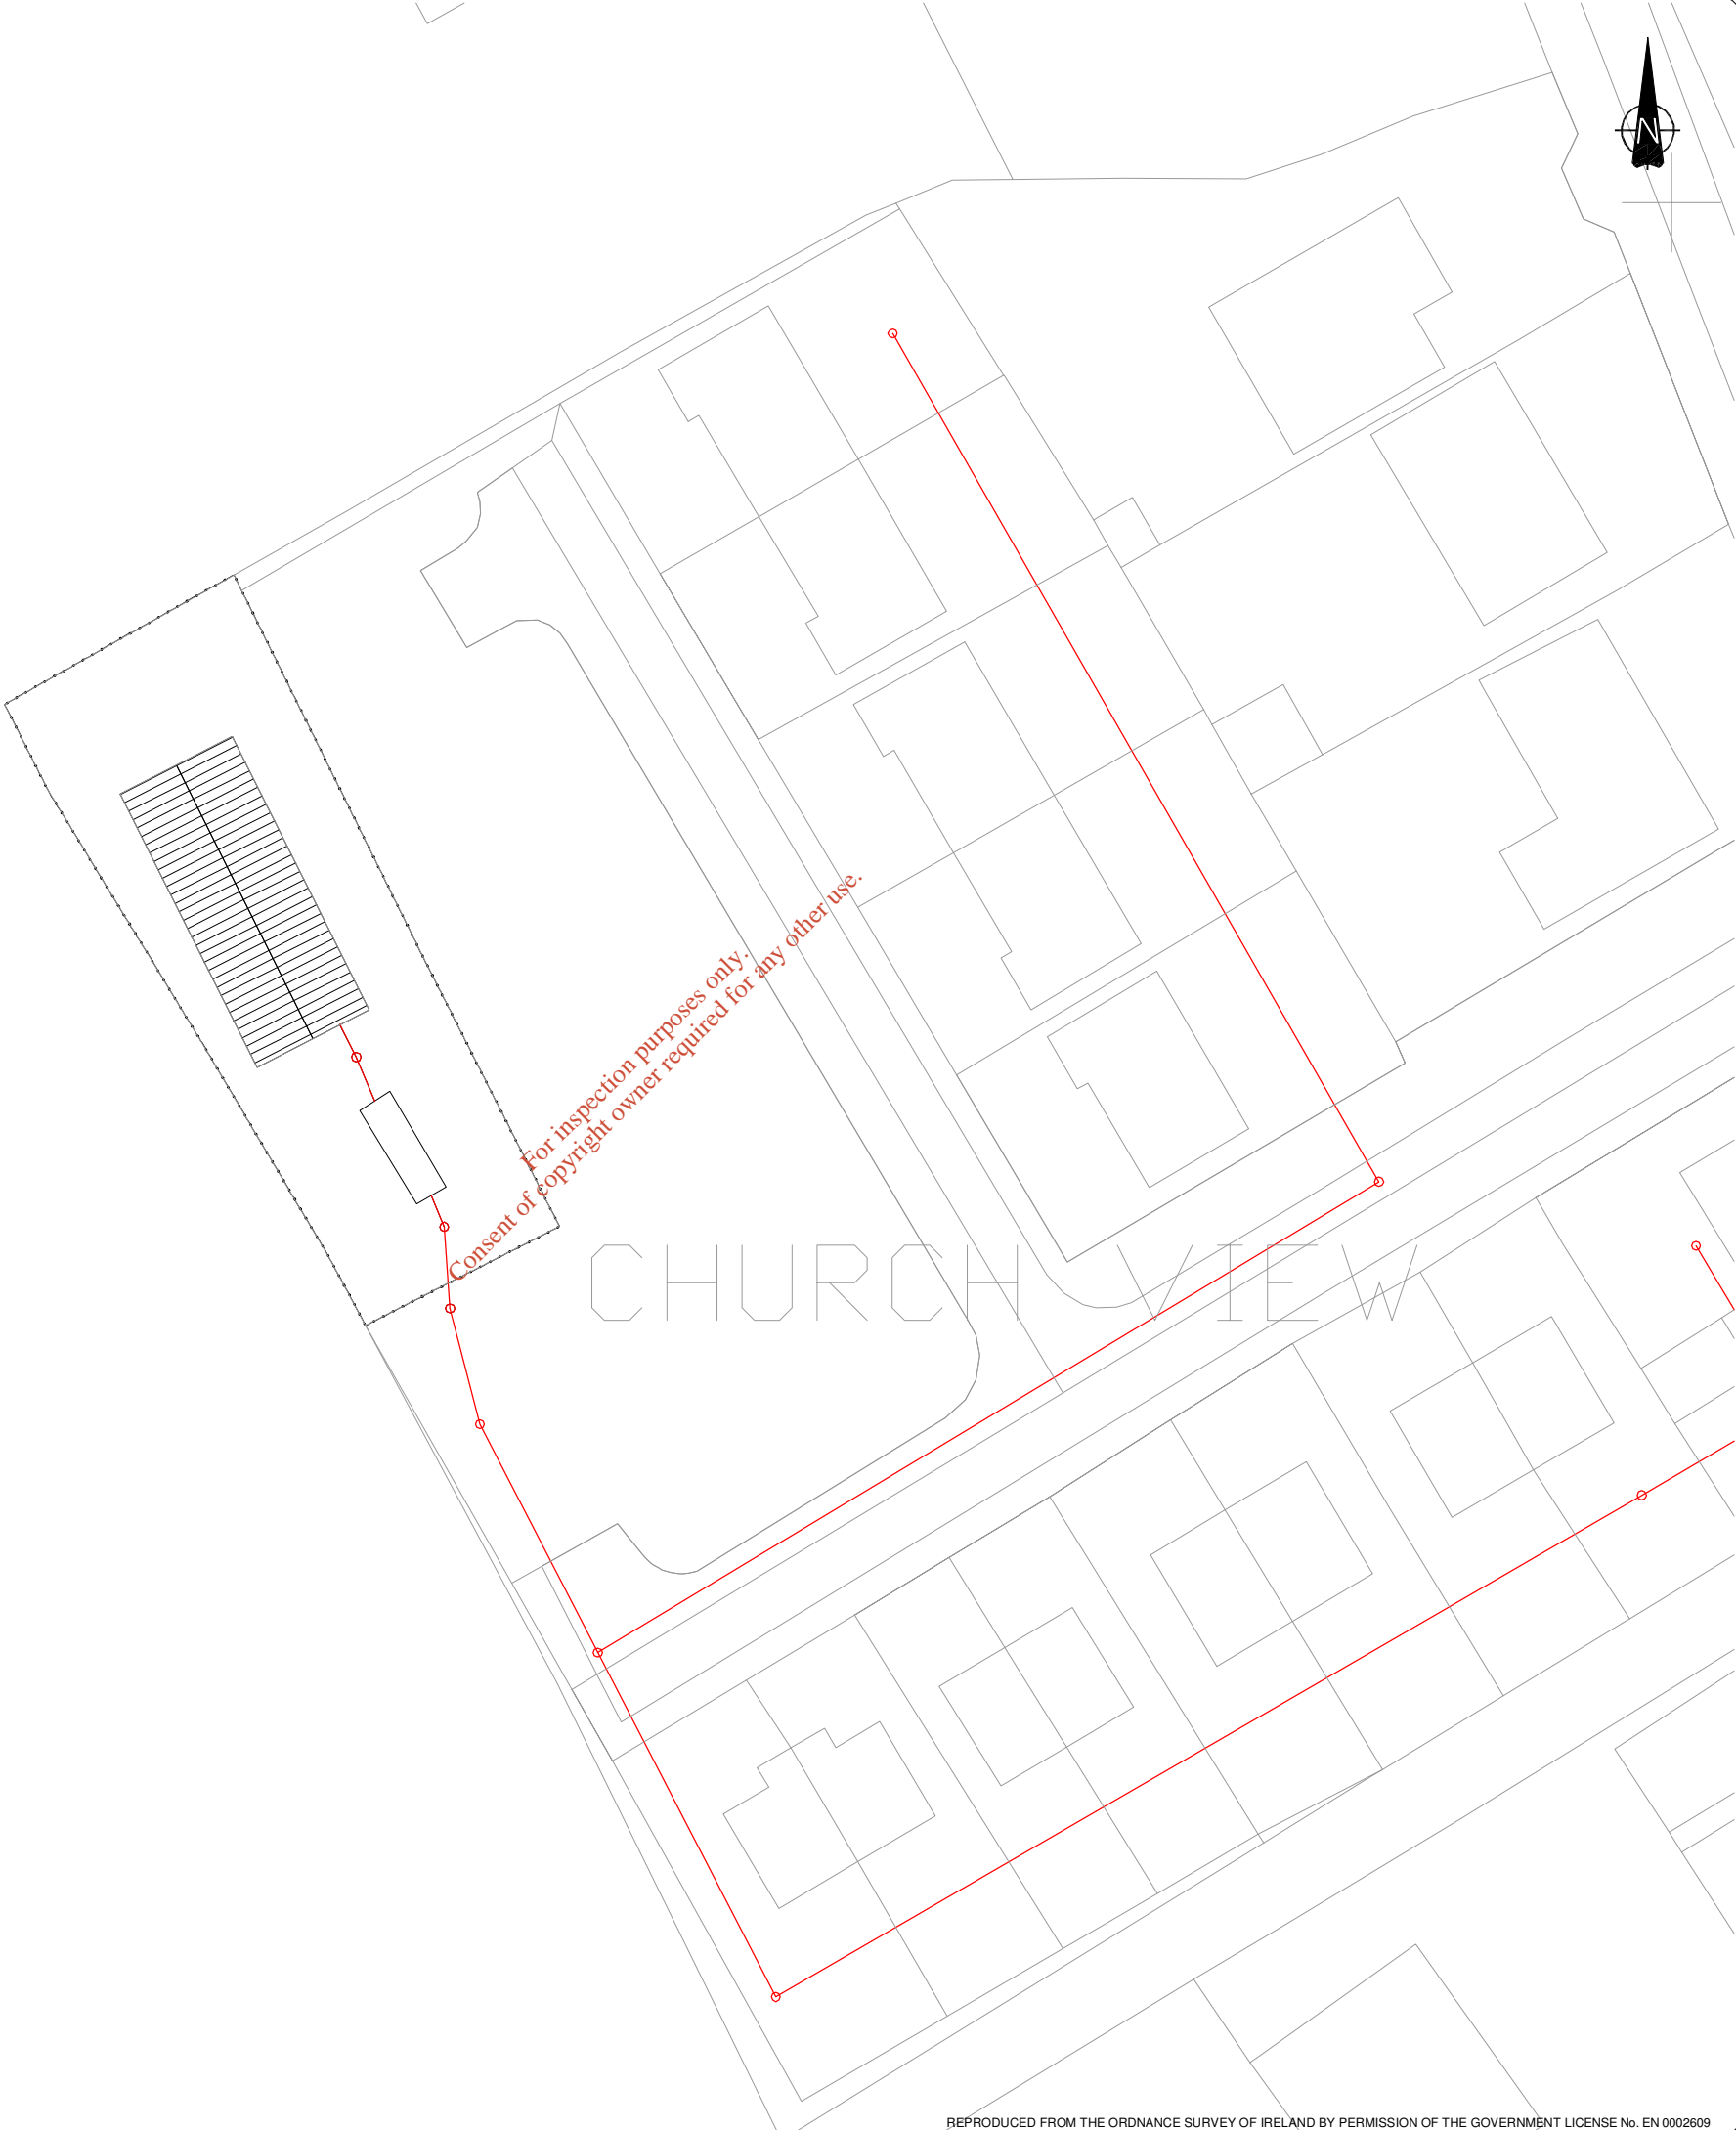

- Notes
1. FIGURED DIMENSIONS ONLY TO BE TAKEN FROM THIS DRAWING
 2. ALL DRAWINGS TO BE CHECKED BY THE CONTRACTOR ON SITE
 3. ENGINEER TO BE INFORMED OF ANY DISCREPANCIES BEFORE ANY WORK COMMENCES.

rev.	modifications	by	da

client

MEATH COUNTY COUNCIL

project

ARDCATH SEWERAGE SCHEME

stage

WASTE WATER DISCHARGE
LICENCE APPLICATION

title

ATTACHMENT B.2
EXISTING WASTE WATER
TREATMENT FACILITIES
OVERALL SITE PLAN

scales

1 / 500

drawn

checked

approved

date

PM

YMcG


TMcG

Nov. 2009

© COPYRIGHT OF
JENNINGS O'DONOVAN & PARTNERS
CONSULTING ENGINEERS,
FINISKLIN BUSINESS PARK,
SLIGO.
Tel. (071) 9161416.
Fax. (071) 9161080.
Email info@jodireland.com



drawing no.	revision
4654/OL/01/03	

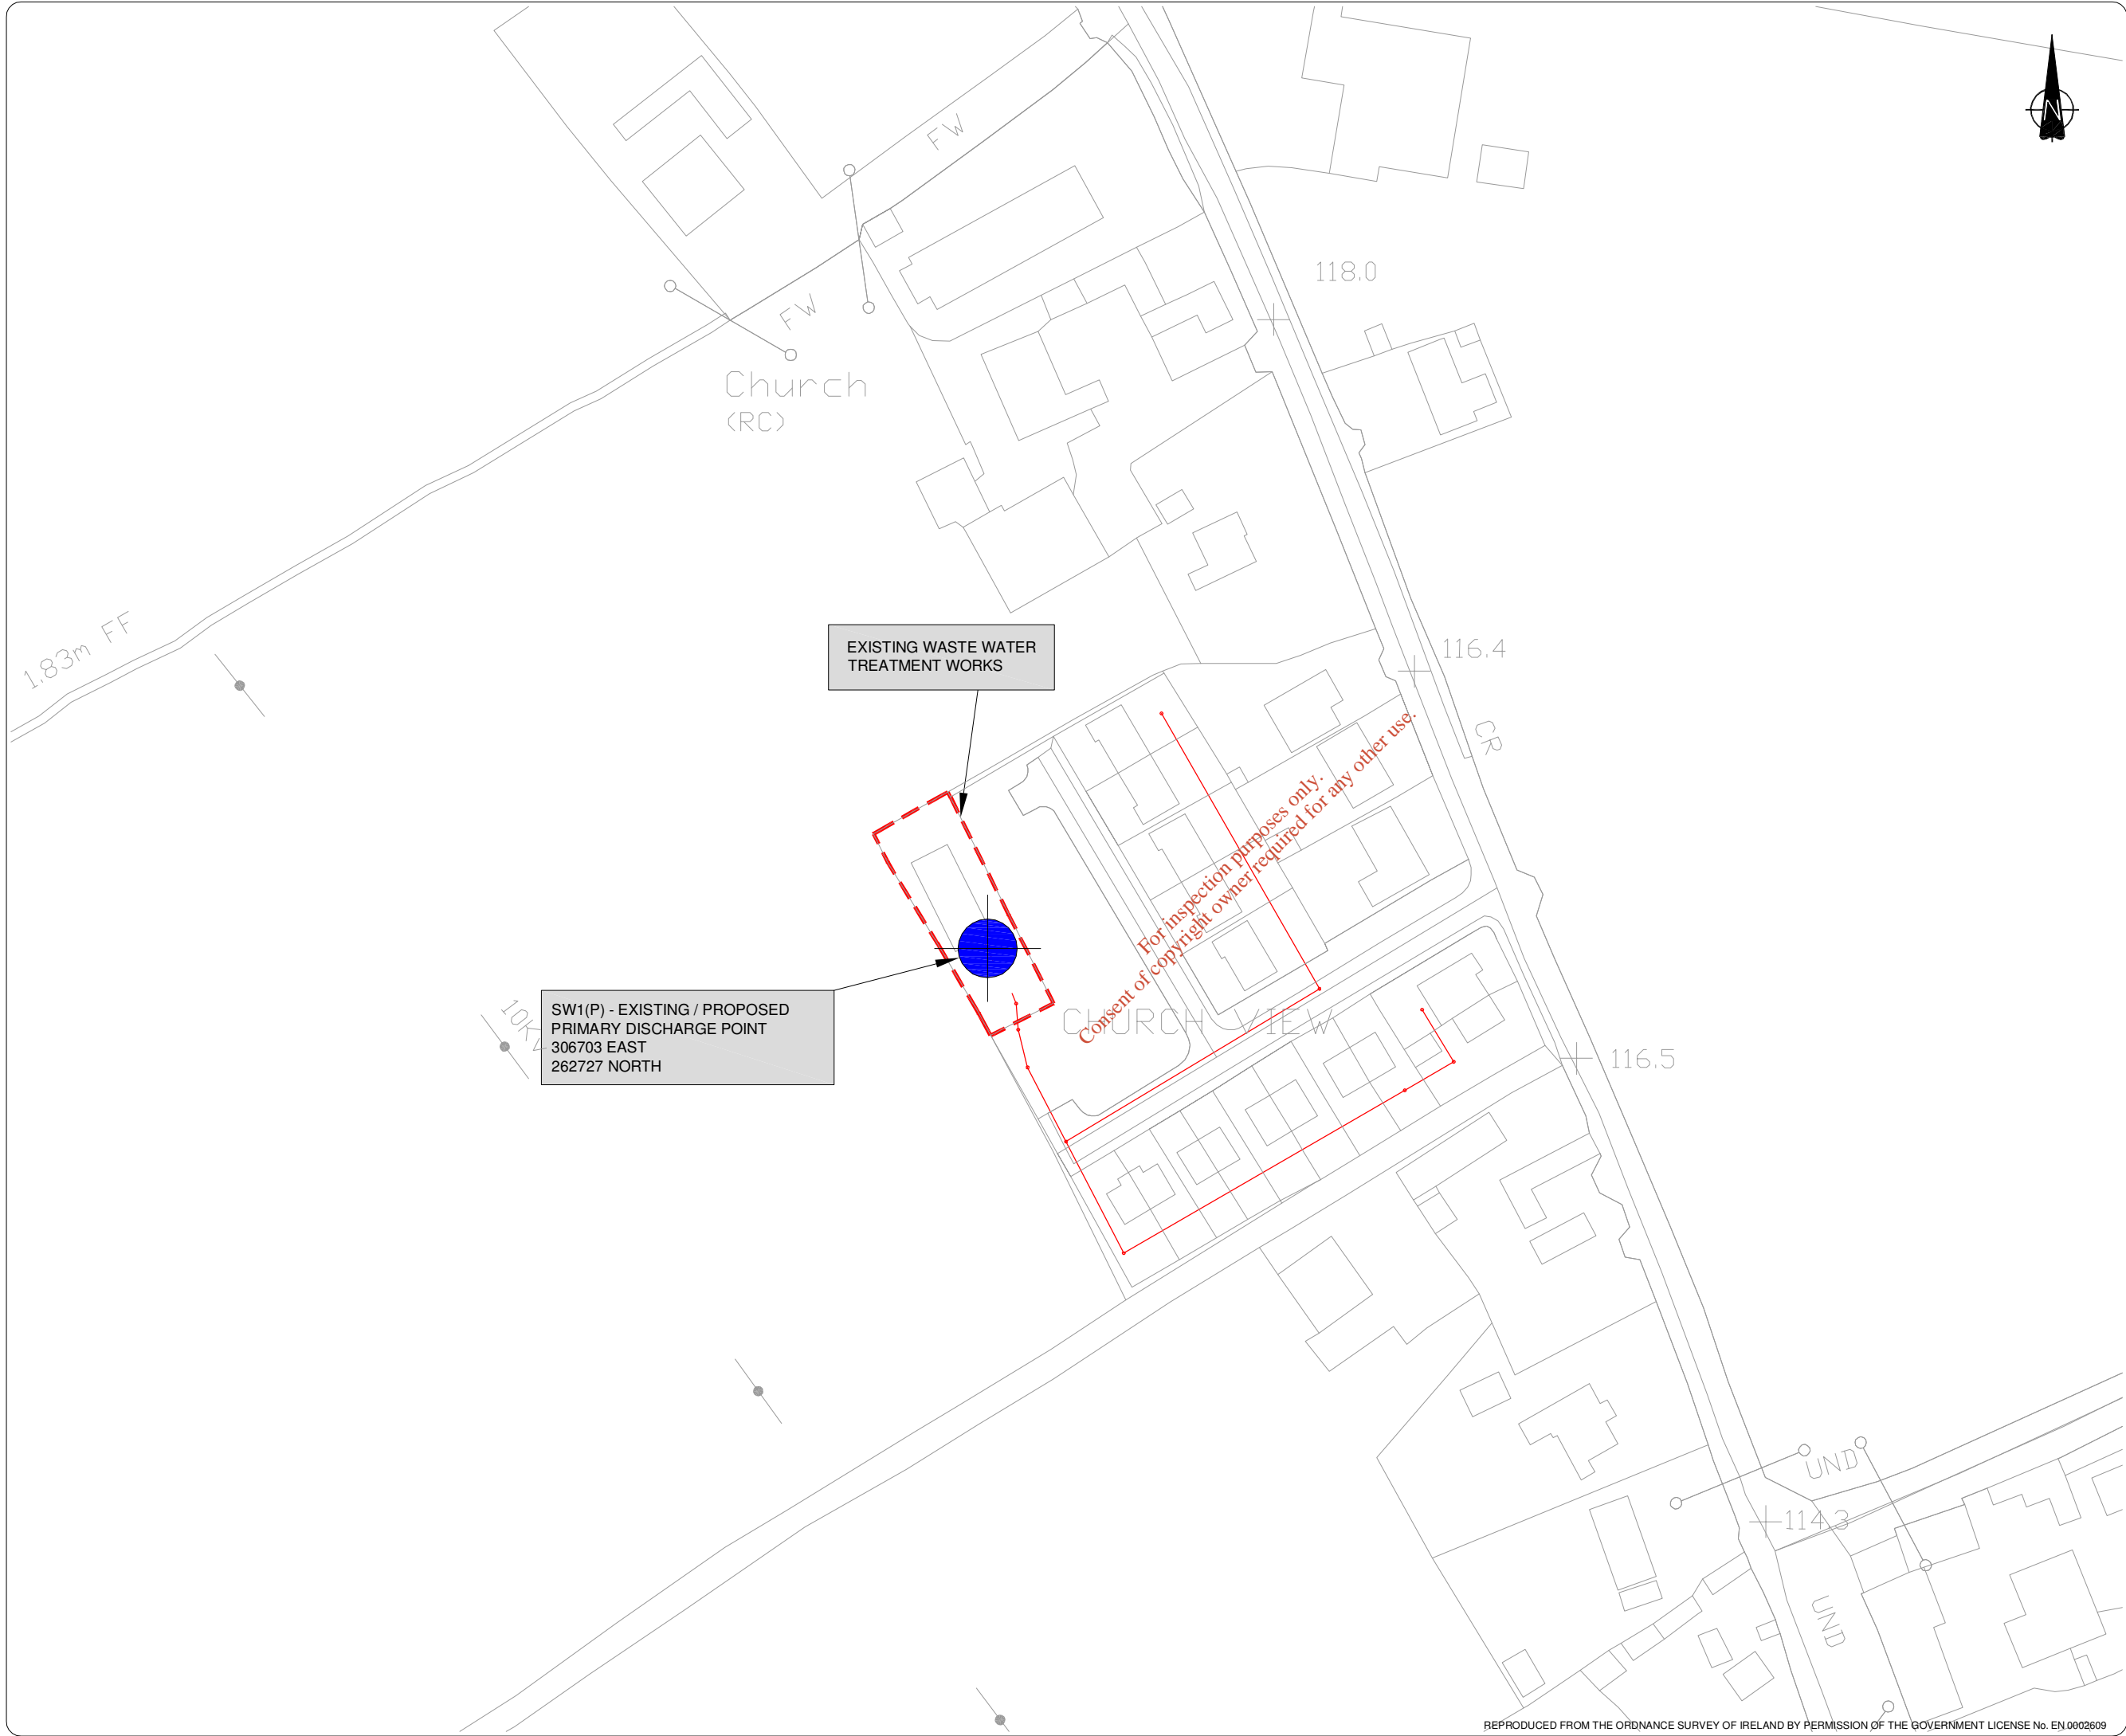

- Notes**
1. FIGURED DIMENSIONS ONLY TO BE TAKEN FROM THIS DRAWING
 2. ALL DRAWINGS TO BE CHECKED BY THE CONTRACTOR ON SITE
 3. ENGINEER TO BE INFORMED OF ANY DISCREPANCIES BEFORE ANY WORK COMMENCES.

LEGEND :

- Existing Foul Sewers
- Existing Works
- Existing Primary Discharge Point

rev.	modifications	by	da

client
MEATH COUNTY COUNCIL

project
ARDCATH SEWERAGE SCHEME

stage
WASTE WATER DISCHARGE LICENCE APPLICATION

title
ATTACHMENT B.3
EXISTING PRIMARY DISCHARGE POINT
OVERALL SITE PLAN

scales
1 / 1,250

drawn PM	checked YMcG	approved TMcG	date Nov. 2009
-------------	-----------------	------------------	-------------------

© COPYRIGHT OF
JENNINGS O'DONOVAN & PARTNERS
CONSULTING ENGINEERS,
FINISKLIN BUSINESS PARK,
SLIGO.

Tel. (071) 9161416.
Fax. (071) 9161080.
Email info@jodireland.com



drawing no. 4654/OL/01/04	revision
------------------------------	----------



- Notes
- 1. FIGURED DIMENSIONS ONLY TO BE TAKEN FROM THIS DRAWING
 - 2. ALL DRAWINGS TO BE CHECKED BY THE CONTRACTOR ON SITE
 - 3. ENGINEER TO BE INFORMED OF ANY DISCREPANCIES BEFORE ANY WORK COMMENCES.

rev.	modifications	by	da

client

MEATH COUNTY COUNCIL

project

ARDCATH SEWERAGE SCHEME

stage

WASTE WATER DISCHARGE
LICENCE APPLICATION

title

ATTACHMENTC.1
EXISTING WASTE WATER
TREATMENT FACILITIES
LAYOUT PLAN

scales

1 / 200

drawn

checked

approved

date

PM

YMcG

TMcG

Nov. 2009

© COPYRIGHT OF

JENNINGS O'DONOVAN & PARTNERS
CONSULTING ENGINEERS,
FINISKLIN BUSINESS PARK,
SLIGO.
Tel. (071) 9161416.
Fax. (071) 9161080.
Email info@jodireland.com

drawing no.	revision
4654/OL/01/05	<div></div>

PERCOLATION AREA
MEDIA : PEAT
AREA : 170 m2

EXISTING 1.8m HIGH
FENCING

PUMP STATION TO
PERCOLATION AREA

SCEPTIC TANK

INLET MANHOLE

For inspection purposes only.
Consent of copyright owner required for any other use.

CH



NOTES

Figured dimensions only to be taken from this drawing
All dimensions to be checked on site.

All Levels are in Metres and Relate to O.S. Datum Malin
All Maps are Referenced to Irish National Grid (I.N.G.)

Ordnance Survey of Ireland Licence No.EN 0002609
© Government of Ireland

Key Map Features

- Waste Water Treatment Plant
- Primary Discharge Point
- pNHA / NHA
- SAC
- SPA

Rev:	Description:	Drawn:	Ch'kd:	Date:
Client:				
MEATH COUNTY COUNCIL				
Client Representative:				
Project:				
Waste Water Discharge Certificate Authorisation				
Drawing Title:				
Ardcath Attachment F.1 Designation Map				
Drawn By:	T.C	Date:	December 09	
Checked By:	Y.McM	Date:	December 09	
Stage:	Waste Water Discharge Certificate			
Scales:	N.T.S.			
Drawing No.	4654/OL/01/06			Revision: