



Comhairle Chontae Na Mí
Meath County Council

CONALVY SEWERAGE SCHEME
OUTFALL LICENCE APPLICATION

4654/OL/08/00	Schedule of Drawings
4654/OL/08/01	Attachment A.1 - Site Location Map
4654/OL/08/02	Attachment B.1 - Agglomeration Outline Plan
4654/OL/08/03	Attachment B.2 - Existing Waste Water Treatment Facilities - Overall Site Plan
4654/OL/08/04	Attachment B.3 - Existing Primary Discharge Point
4654/OL/08/05	Attachment C.1 - Existing Waste Water Treatment Facilities - Layout Plan
4654/OL/08/06	Attachment F.1 - Designation Map

Notes

1. FIGURED DIMENSIONS ONLY TO BE TAKEN FROM THIS DRAWING
2. ALL DRAWINGS TO BE CHECKED BY THE CONTRACTOR ON SITE.
3. ENGINEER TO BE INFORMED OF ANY DISCREPANCIES BEFORE ANY WORK COMMENCES.



rev.	modifications	by	ds

client			
MEATH COUNTY COUNCIL			
project			
CLONALVY SEWERAGE SCHEME			
stage			
WASTE WATER DISCHARGE LICENCE APPLICATION			
title			
SCHEDULE OF DRAWINGS			
scales			
N/A			
drawn	checked	approved	date
TC	YMcG	TMcG	Nov. 2009

© COPYRIGHT OF	
JENNINGS O'DONOVAN & PARTNERS	
CONSULTING ENGINEERS,	
FINISKLIN BUSINESS PARK,	
SLIGO.	
Tel. (071) 9161416.	
Fax. (071) 9161080.	
Email info@jodireland.com	



drawing no.	revision
4654/OL/08/00	

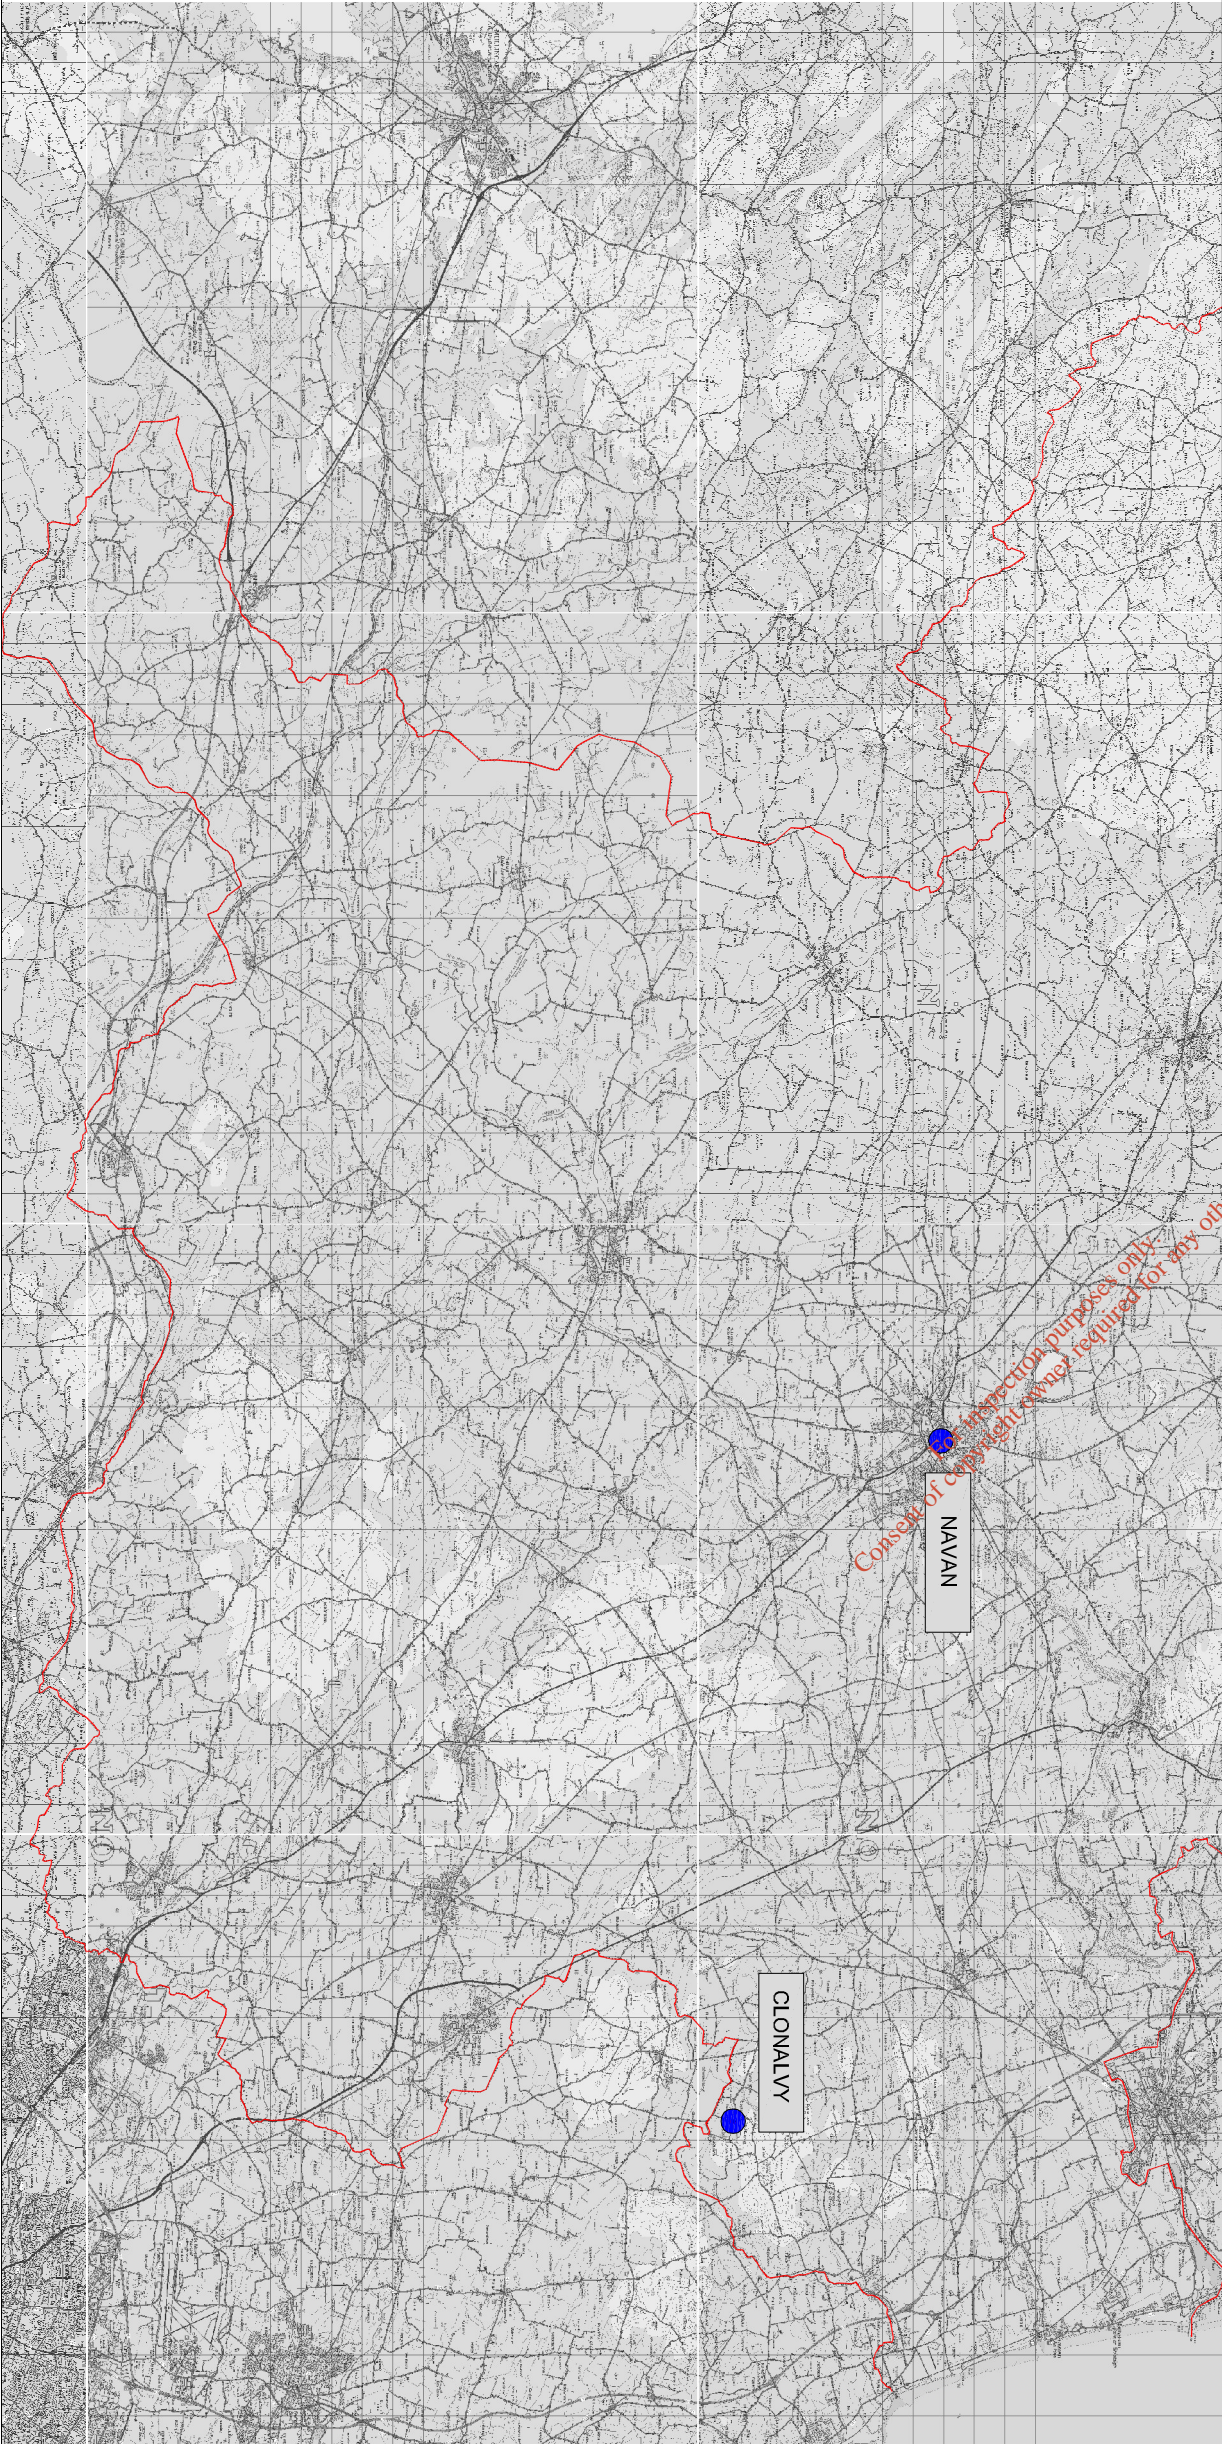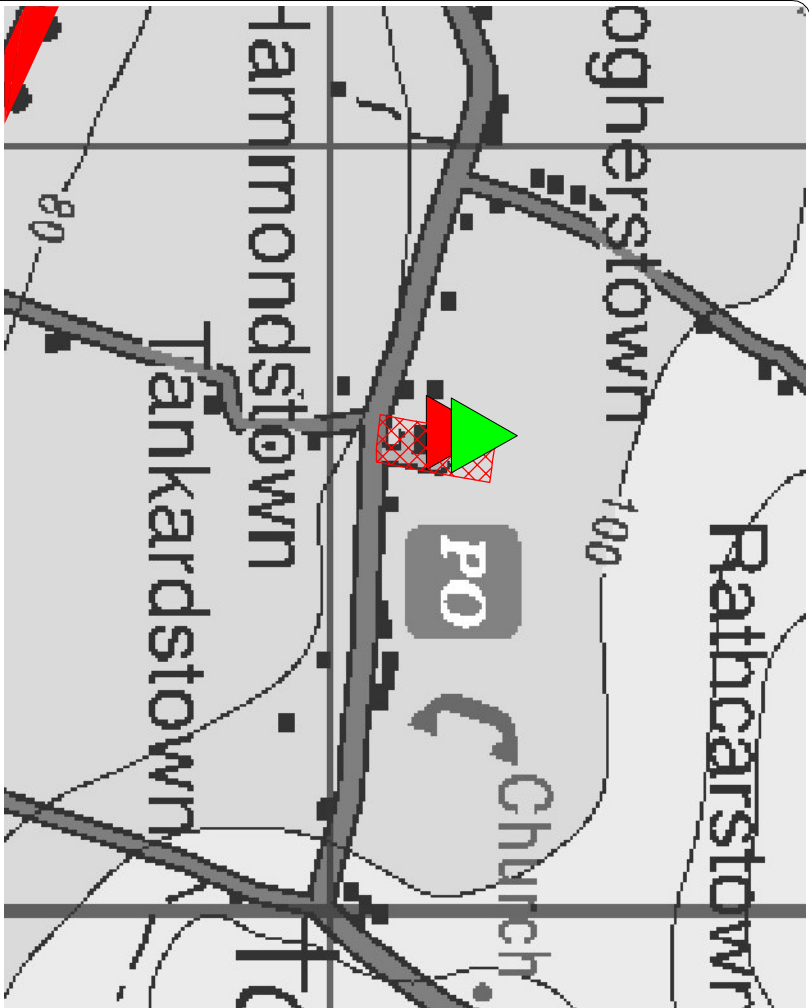

- Notes
1. FIGURED DIMENSIONS ONLY TO BE TAKEN FROM THIS DRAWING.
 2. ALL DRAWINGS TO BE CHECKED BY THE CONTRACTOR ON SITE.
 3. ENGINEER TO BE INFORMED OF ANY DISCREPANCIES BEFORE ANY WORK COMMENCES.

LEGEND :

- AGGLOMERATION CATCHMENT AREA
- EXISTING TREATMENT WORKS
- EXISTING TREATED EFFLUENT DISCHARGE POINT

rev.	modifications	by	date

client	MEATH COUNTY COUNCIL		
project	CLONALVY SEWERAGE SCHEME		
stage	WASTE WATER DISCHARGE LICENCE APPLICATION		
title	ATTACHMENT A.1 LOCATION MAP		
scales	1 / 10,000 & 1 / 250,000		
drawn	checked	approved	date
TC	YMcG	TMcG	Nov. 2009
© COPYRIGHT OF JENNINGS O'DONOVAN & PARTNERS CONSULTING ENGINEERS, FINISKILIN BUSINESS PARK, SLIGO. Tel. (071) 9161416. Fax. (071) 9161080. Email info@jodf.ie			
drawing no.	revision		
4654/OL/08/01			





Notes

1. FIGURED DIMENSIONS ONLY TO BE TAKEN FROM THIS DRAWING
2. ALL DRAWINGS TO BE CHECKED BY THE CONTRACTOR ON SITE
3. ENGINEER TO BE INFORMED OF ANY DISCREPANCIES BEFORE ANY WORK COMMENCES.

LEGEND :

-  Agglomeration Catchment Area
-  Existing Sewers
-  Existing Works

rev.	modifications	by	da

client			
MEATH COUNTY COUNCIL			
project			
CLONALVY SEWERAGE SCHEME			
stage			
WASTE WATER DISCHARGE LICENCE APPLICATION			
title			
ATTACHMENT B.1 AGGLOMERATION OUTLINE PLAN			
scales			
1 / 1,000			
drawn	checked	approved	date
TC	YMcG	TMcG	Nov. 2009


© COPYRIGHT OF
JENNINGS O'DONOVAN & PARTNERS
CONSULTING ENGINEERS,
FINISKLIN BUSINESS PARK,
SLIGO.
Tel. (071) 9161416.
Fax. (071) 9161080.
Email info@jodireland.com



drawing no.	revision										
4654/OL/08/02	<table><tr><td></td><td></td><td></td><td></td><td></td><td></td><td></td><td></td><td></td><td></td></tr></table>										



1.83m FF

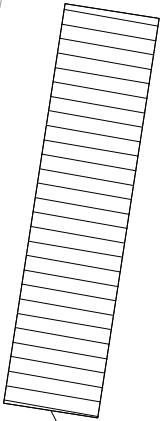

For inspection purposes only.
Consent of copyright owner required for any other use.



Notes

1. FIGURED DIMENSIONS ONLY TO BE TAKEN FROM THIS DRAWING
2. ALL DRAWINGS TO BE CHECKED BY THE CONTRACTOR ON SITE
3. ENGINEER TO BE INFORMED OF ANY DISCREPANCIES BEFORE ANY WORK COMMENCES.

rev.	modifications	by	da

client			
MEATH COUNTY COUNCIL			
project			
CLONALVY SEWERAGE SCHEME			
stage			
WASTE WATER DISCHARGE LICENCE APPLICATION			
title			
ATTACHMENT B.2 EXISTING WASTE WATER TREATMENT FACILITIES OVERALL SITE PLAN			
scales			
1 / 250			
drawn	checked	approved	date
TC	YMcG	TMcG	Nov. 2009

© COPYRIGHT OF
JENNINGS O'DONOVAN & PARTNERS
CONSULTING ENGINEERS,
FINISKLIN BUSINESS PARK,
SLIGO.
Tel. (071) 9161416.
Fax. (071) 9161080.
Email info@jodireland.com




drawing no.	revision							
4654/OL/08/03								



Notes

- 1. FIGURED DIMENSIONS ONLY TO BE TAKEN FROM THIS DRAWING
- 2. ALL DRAWINGS TO BE CHECKED BY THE CONTRACTOR ON SITE
- 3. ENGINEER TO BE INFORMED OF ANY DISCREPANCIES BEFORE ANY WORK COMMENCES.

LEGEND :

-  Existing Foul Sewers
-  Existing Works
-  Existing Primary Discharge Point

rev.	modifications	by	da

client			
MEATH COUNTY COUNCIL			
project			
CLONALVY SEWERAGE SCHEME			
stage			
WASTE WATER DISCHARGE LICENCE APPLICATION			
title			
ATTACHMENT B.3 EXISTING PRIMARY DISCHARGE POINT OVERALL SITE PLAN			
scales			
1 / 1,250			
drawn	checked	approved	date
TC	YMcG	TMcG	Nov. 2009

© COPYRIGHT OF
JENNINGS O'DONOVAN & PARTNERS
CONSULTING ENGINEERS,
FINISKLIN BUSINESS PARK,
SLIGO.
Tel. (071) 9161416.
Fax. (071) 9161080.
Email info@jodireland.com



drawing no.	revision							
4654/OL/08/04								

SW1(P) - EXISTING / PROPOSED
PRIMARY DISCHARGE POINT
309375 EAST
261203 NORTH

EXISTING WASTE WATER
TREATMENT WORKS

1.83m
For inspection purposes only.
Consent of copyright owner required for any other use.

Beech
Grove

90.2

89.1

87.7

89.1

90.5

90.2

REPRODUCED FROM THE ORDNANCE SURVEY OF IRELAND BY PERMISSION OF THE GOVERNMENT LICENSE No. EN 0002609



- Notes
- 1. FIGURED DIMENSIONS ONLY TO BE TAKEN FROM THIS DRAWING
 - 2. ALL DRAWINGS TO BE CHECKED BY THE CONTRACTOR ON SITE
 - 3. ENGINEER TO BE INFORMED OF ANY DISCREPANCIES BEFORE ANY WORK COMMENCES.

rev.	modifications	by	da

client

MEATH COUNTY COUNCIL

project

CLONALVY
SEWERAGE SCHEME

stage

WASTE WATER DISCHARGE
LICENCE APPLICATION

title

ATTACHMENT C.1
EXISTING WASTE WATER
TREATMENT FACILITIES
LAYOUT PLAN

scales

1 / 100

drawn

checked

approved

date

TC

YMcG

TMcG


Nov. 2009


© COPYRIGHT OF

JENNINGS O'DONOVAN & PARTNERS
CONSULTING ENGINEERS,
FINISKLIN BUSINESS PARK,
SLIGO.

Tel. (071) 9161416.
Fax. (071) 9161080.
Email info@jodireland.com

drawing no.	revision
4654/OL/08/05	<div></div>

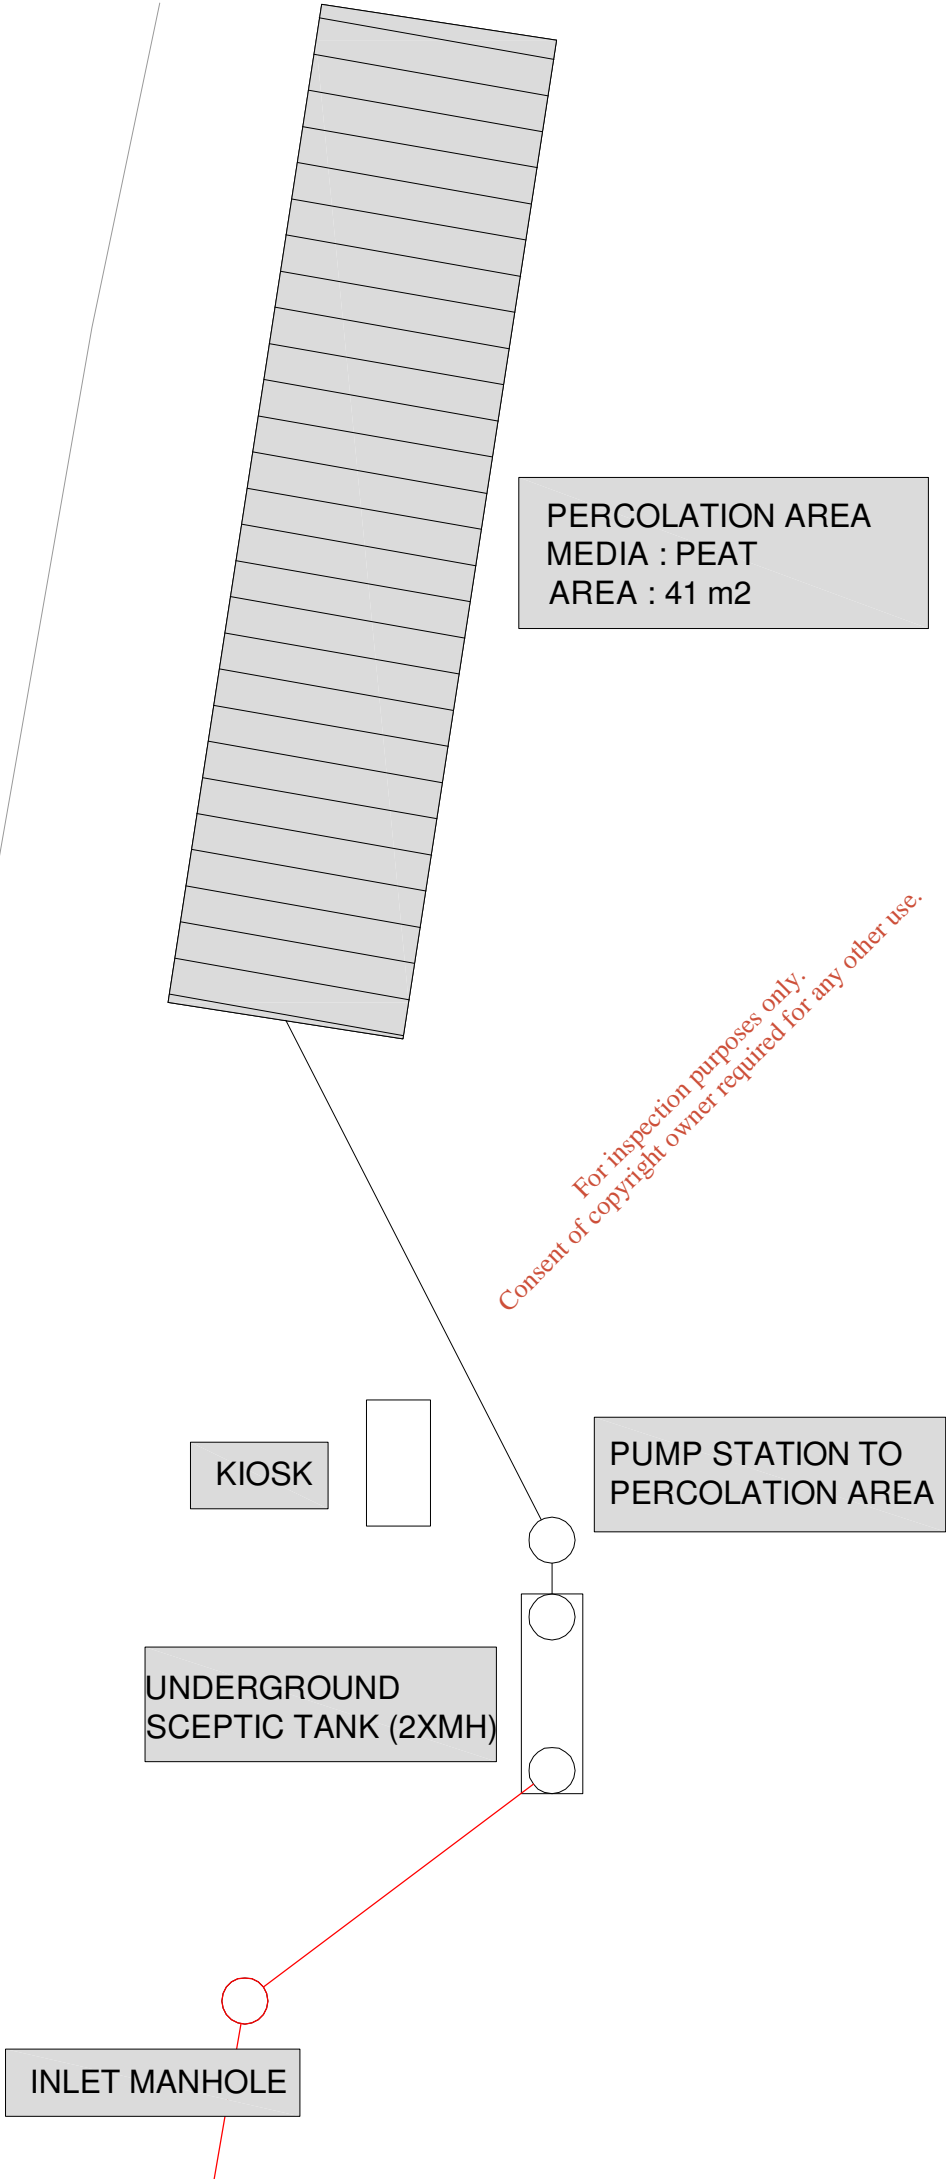

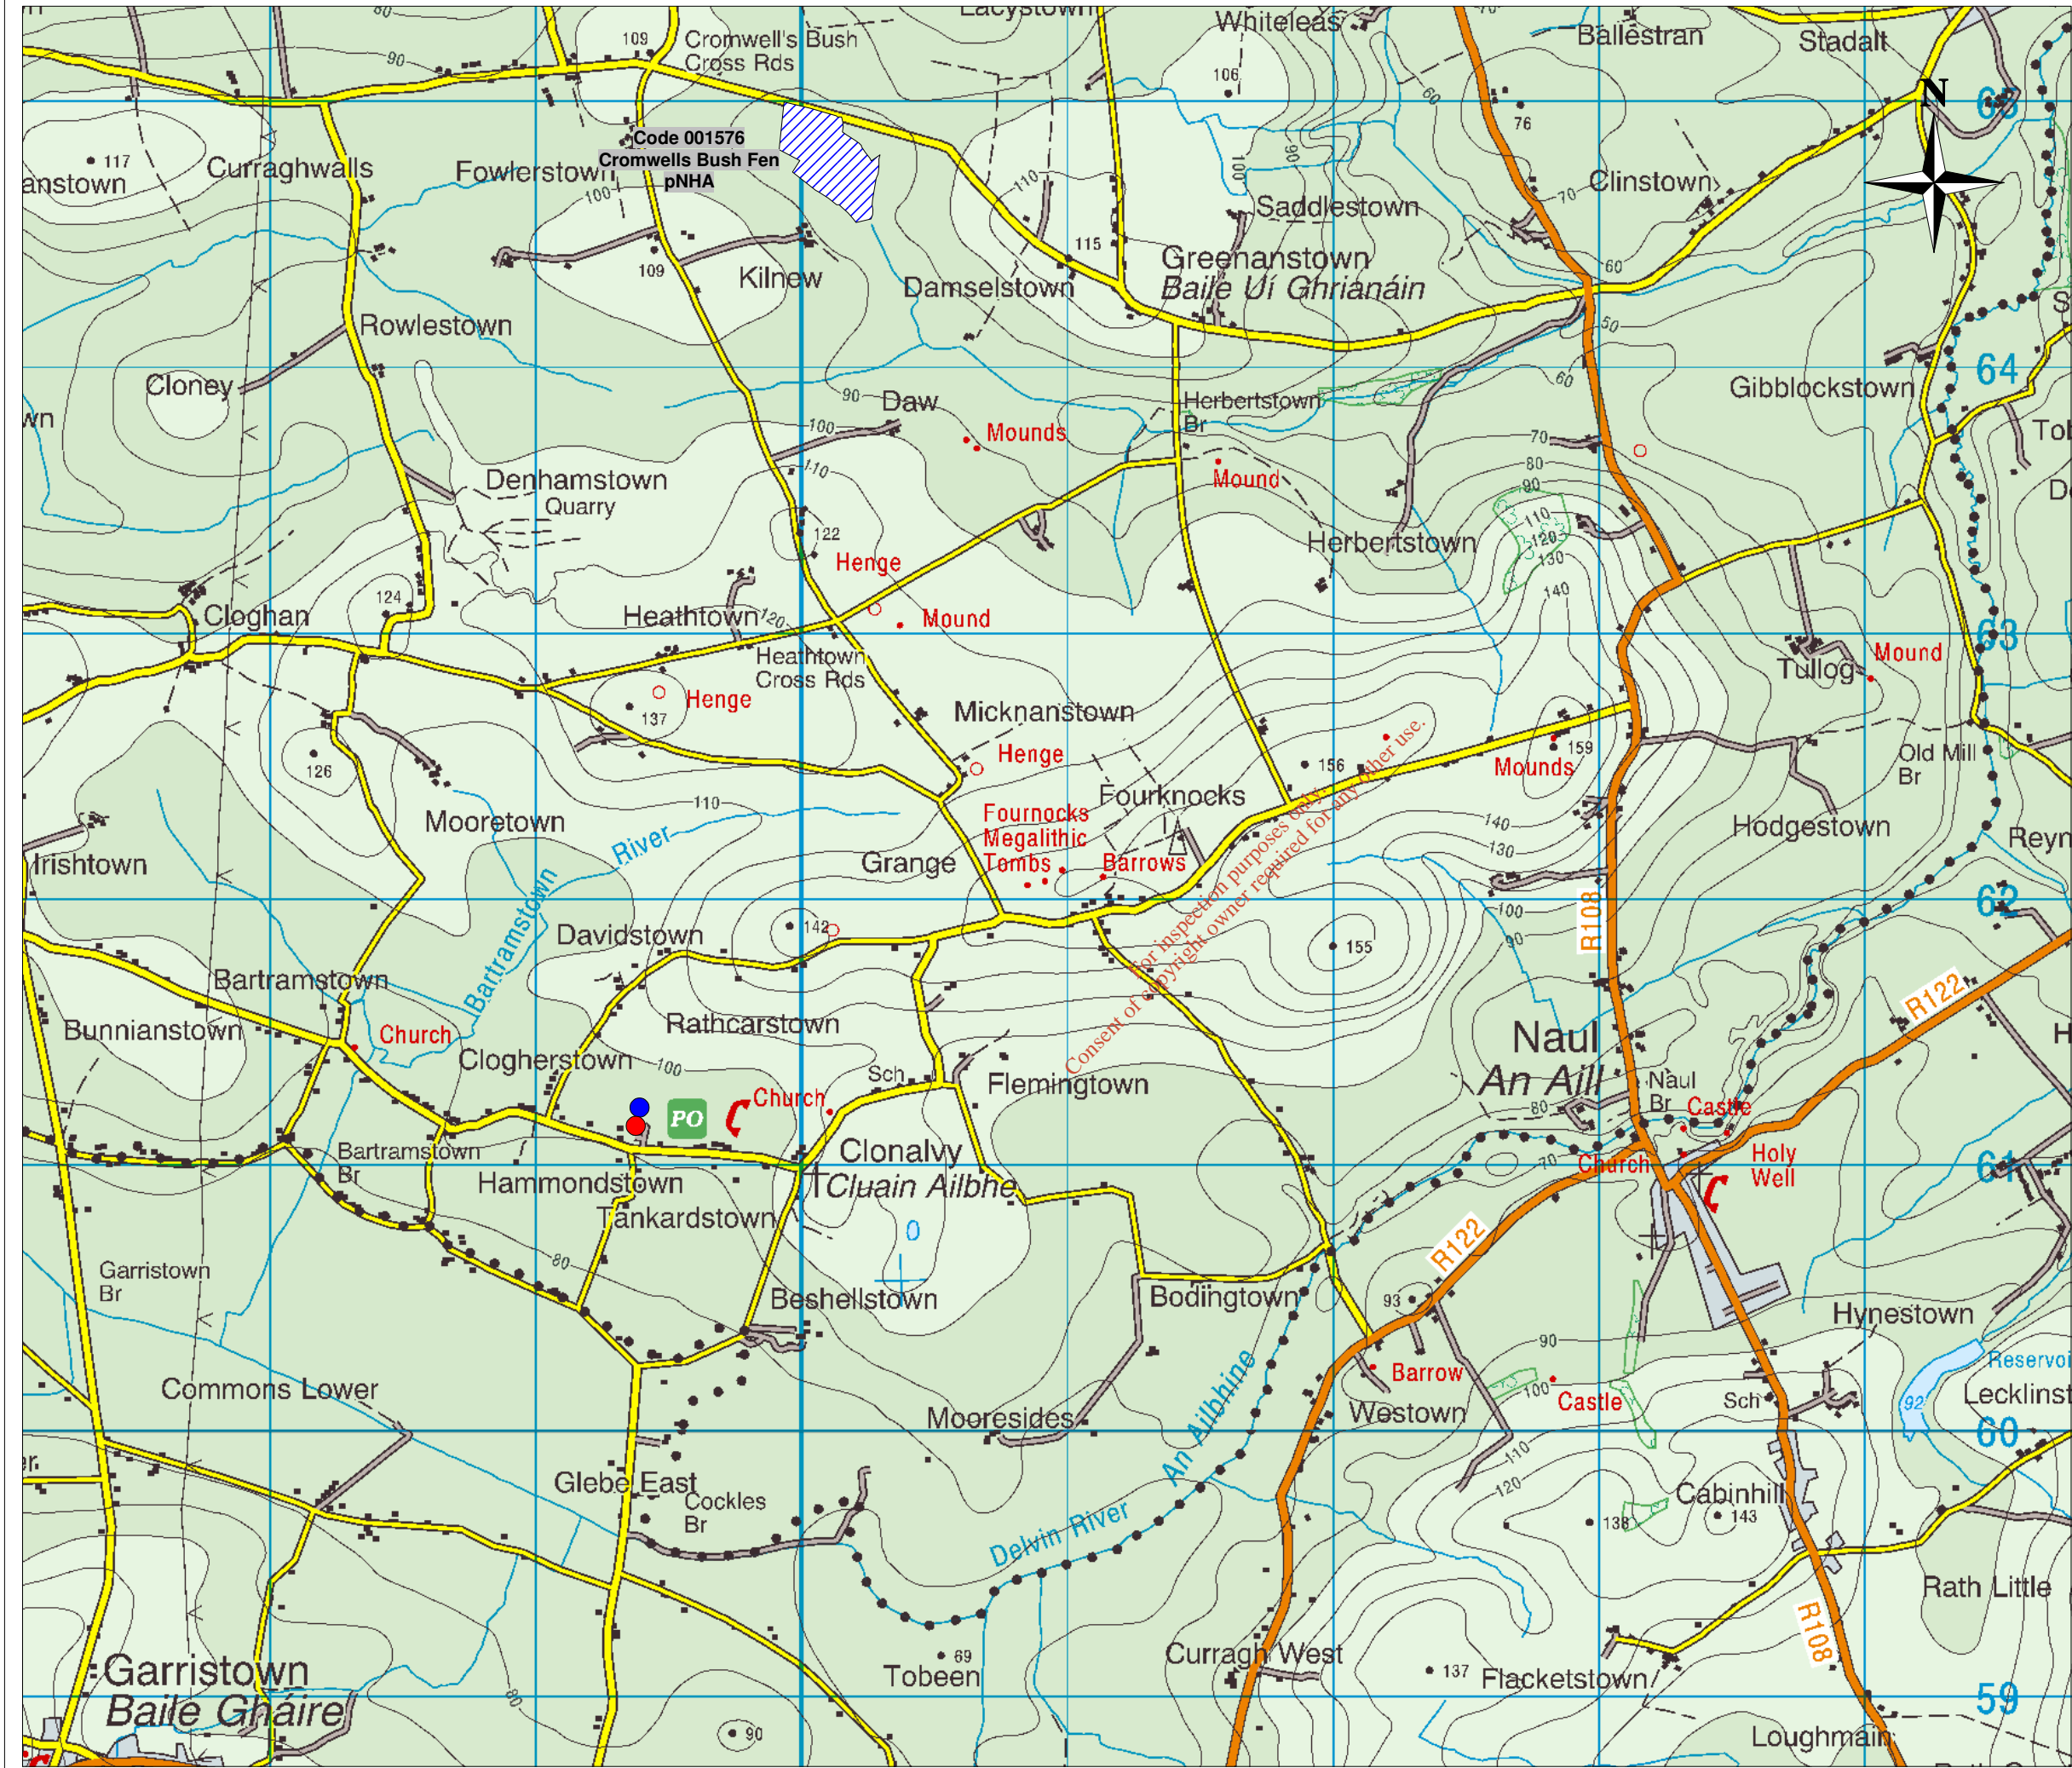

NOTES

Figured dimensions only to be taken from this drawing
All dimensions to be checked on site.

All Levels are in Metres and Relate to O.S. Datum Malin
All Maps are Referenced to Irish National Grid (I.N.G.)

Ordnance Survey of Ireland Licence No.EN 0002609
© Government of Ireland

Key Map Features

- Waste Water Treatment Plant
- Primary Discharge Point
- pNHA / NHA
- SAC
- SPA

Rev:	Description:	Drawn:	Ch'kd:	Date:

Client:

MEATH COUNTY COUNCIL

Client Representative:

Project:

**Waste Water Discharge
Certificate Authorisation**

Drawing Title:

**Clonalvy
Attachment F.1
Designation Map**

Drawn By:	T.C	Date:	December 09
Checked By:	Y.McM	Date:	December 09
Stage:	Waste Water Discharge Certificate		
Scales:	N.T.S.		
Drawing No.	4654/OL/08/06	Revision:	