



Comhairle Chontae Na Mí
Meath County Council

CORTOWN SEWERAGE SCHEME
OUTFALL LICENCE APPLICATION

4654/OL/09/00	Schedule of Drawings
4654/OL/09/01	Attachment A.1 - Site Location Map
4654/OL/09/02	Attachment B.1 - Agglomeration Outline Plan
4654/OL/09/03	Attachment B.2 - Existing Waste Water Treatment Facilities - Overall Site Plan
4654/OL/09/04	Attachment B.3 - Existing Primary Discharge Point
4654/OL/09/05	Attachment C.1 - Existing Waste Water Treatment Facilities - Layout Plan
4654/OL/09/06	Attachment F.1 - Designation Map

Notes

1. FIGURED DIMENSIONS ONLY TO BE TAKEN FROM THIS DRAWING
2. ALL DRAWINGS TO BE CHECKED BY THE CONTRACTOR ON SITE.
3. ENGINEER TO BE INFORMED OF ANY DISCREPANCIES BEFORE ANY WORK COMMENCES.




rev.	modifications	by	ds

client	MEATH COUNTY COUNCIL		
project	CORTOWN SEWERAGE SCHEME		
stage	WASTE WATER DISCHARGE LICENCE APPLICATION		
title	SCHEDULE OF DRAWINGS		
scales	N/A		
drawn	checked	approved	date
TC	YMcG	TMcG	Nov. 2009

© COPYRIGHT OF
JENNINGS O'DONOVAN & PARTNERS
CONSULTING ENGINEERS,
FINISKLIN BUSINESS PARK,
SLIGO.
Tel. (071) 9161416.
Fax. (071) 9161080.
Email info@jodireland.com



drawing no.	revision
4654/OL/09/00	

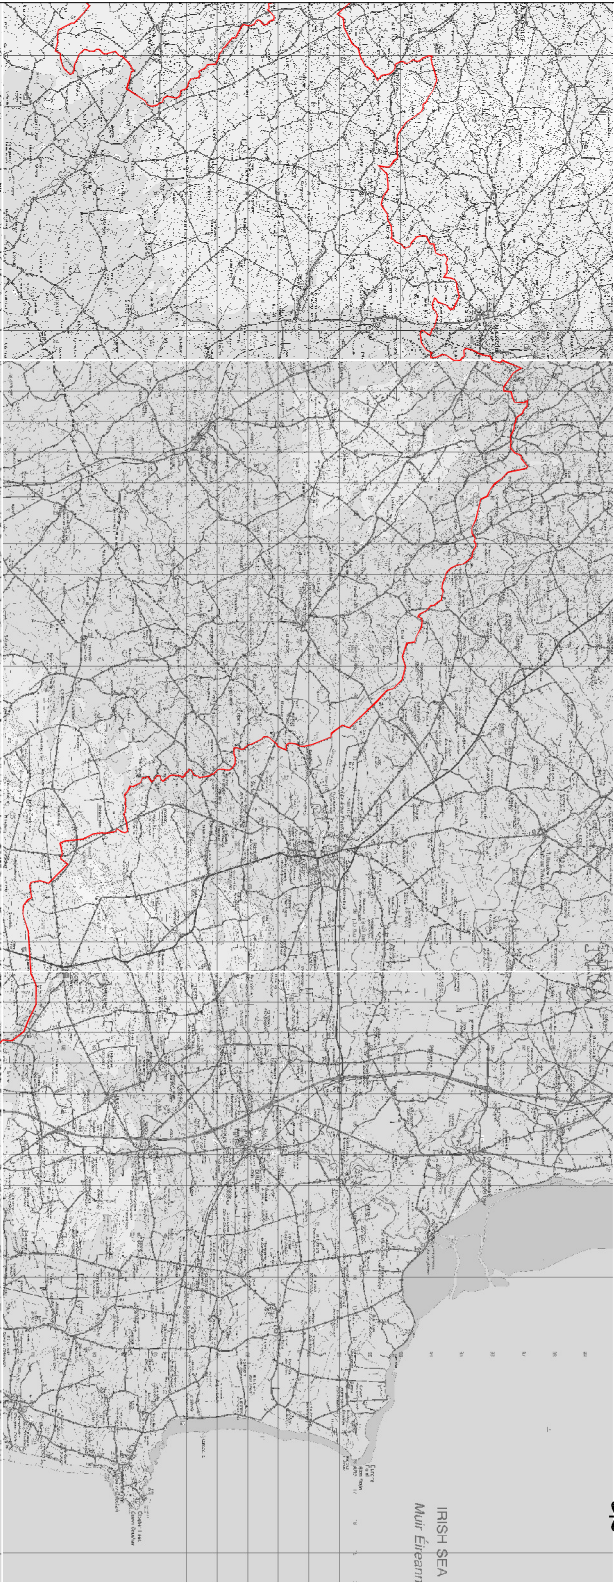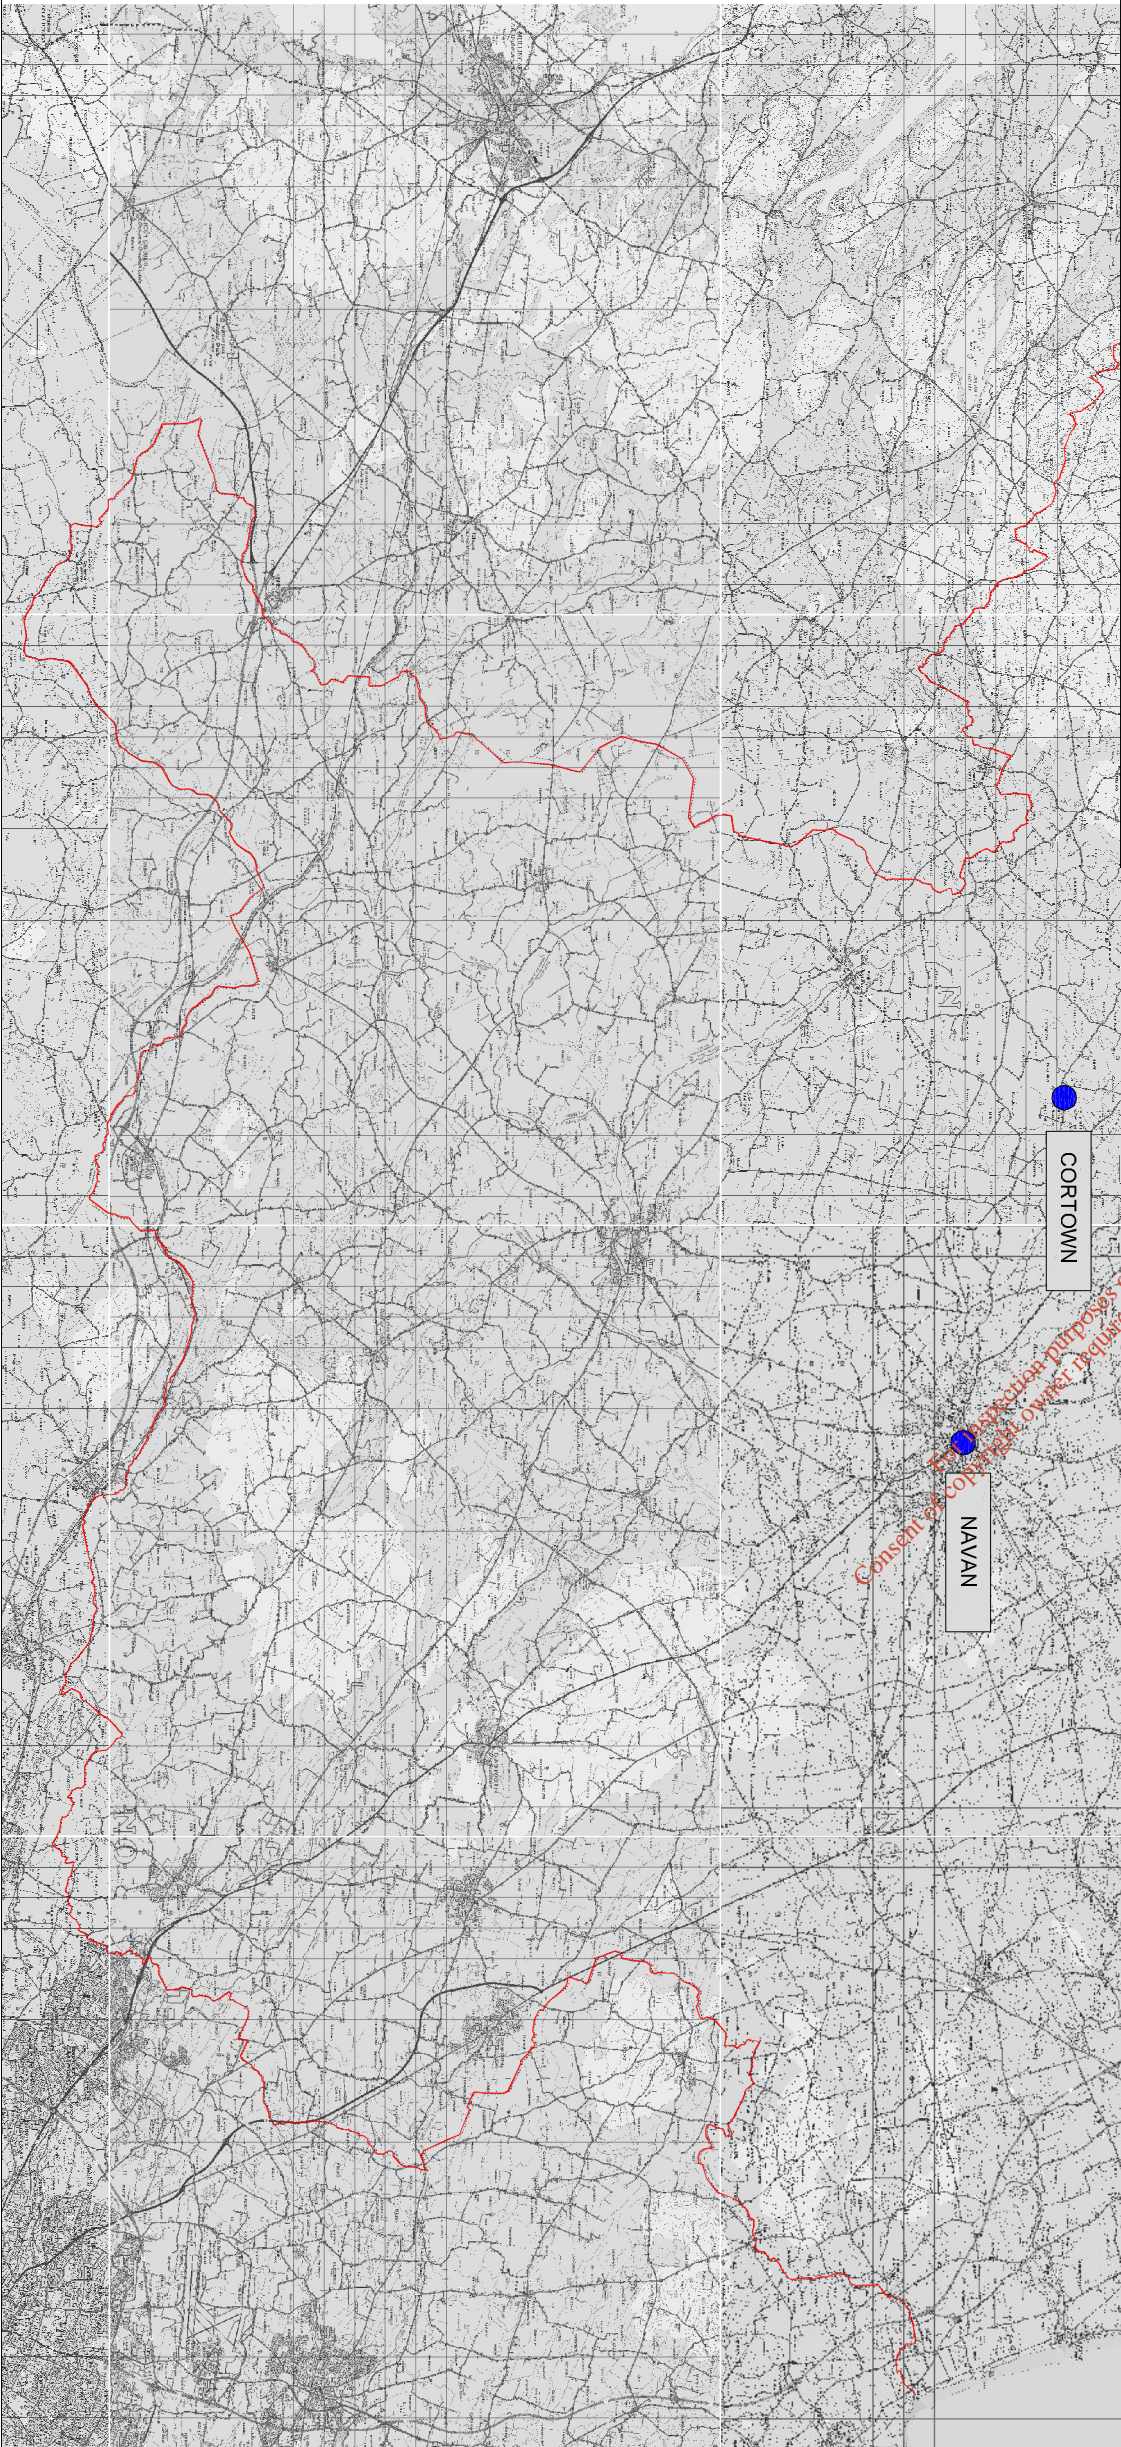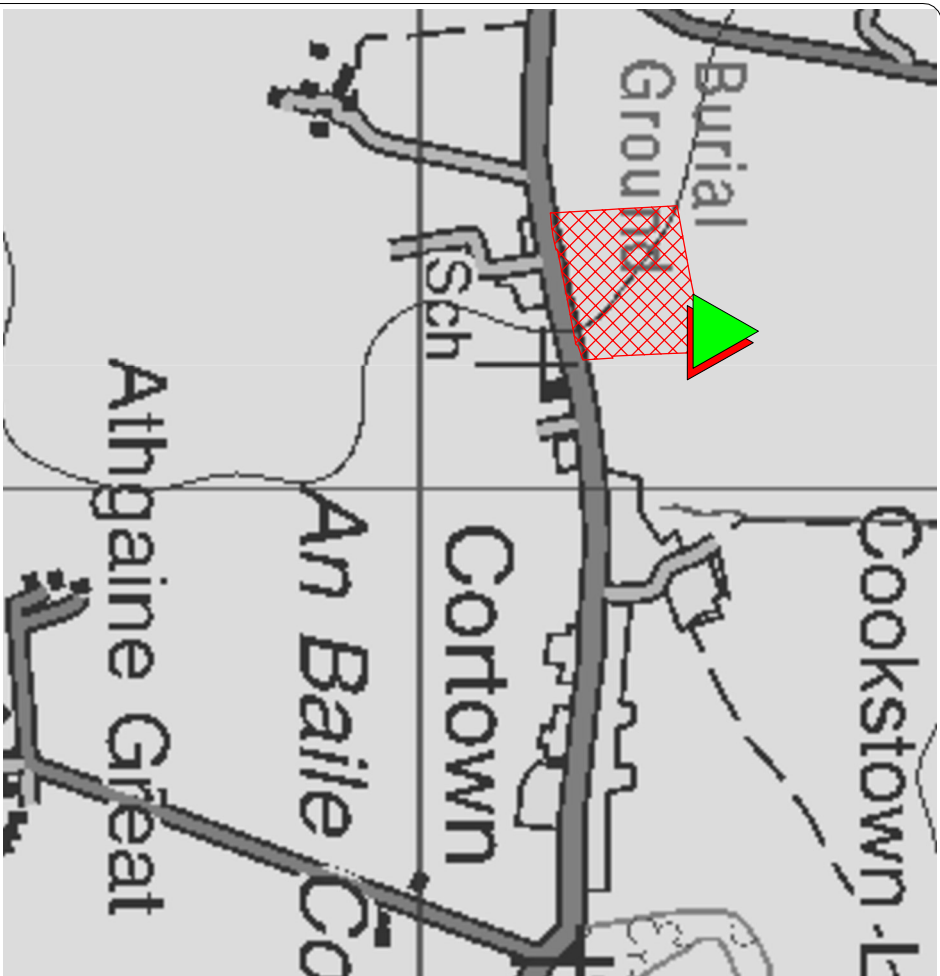

Notes

1. FIGURED DIMENSIONS ONLY TO BE TAKEN FROM THIS DRAWING
2. ALL DRAWINGS TO BE CHECKED BY THE CONTRACTOR ON SITE
3. ENGINEER TO BE INFORMED OF ANY DISCREPANCIES BEFORE ANY WORK COMMENCES.

LEGEND:

-
- AGGLOMERATION CATCHMENT AREA
- EXISTING TREATMENT WORKS
- EXISTING TREATED EFFLUENT DISCHARGE POINT

[illegible]

client

MEATH COUNTY COUNCIL

project

SEWERAGE SCHEME

stage

WASTE WATER DISCHARGE
LICENCE APPLICATION

title

ATTACHMENT A.1
LOCATION MAP

scales

 $1/10,000$ & $1/250,000$

	PM	YMcG	TMcG	Nov. 2009
PM				
YMcG				
TMcG				
Nov. 2009				

PM

8

TMCG

2009

© COPYRIGHT OF

JENNINGS O'DONOVAN & PARTNERS
CONSULTING ENGINEERS,
FINISKILIN BUSINESS PARK,
SLIGO.



Email info@jodireland.com

drawing no.




4654/OL/09/01

revision



- Notes
1. FIGURED DIMENSIONS ONLY TO BE TAKEN FROM THIS DRAWING
 2. ALL DRAWINGS TO BE CHECKED BY THE CONTRACTOR ON SITE
 3. ENGINEER TO BE INFORMED OF ANY DISCREPANCIES BEFORE ANY WORK COMMENCES.

LEGEND :

-  Agglomeration Catchment Area
-  Existing Sewers
-  Existing Works

rev.	modifications	by	da

client			
MEATH COUNTY COUNCIL			
project			
CORTOWN SEWERAGE SCHEME			
stage			
WASTE WATER DISCHARGE LICENCE APPLICATION			
title			
ATTACHMENT B.1 AGGLOMERATION OUTLINE PLAN			
scales			
1 / 2,000			
drawn	checked	approved	date
PM	YMcG	TMcG	Nov. 2009

© COPYRIGHT OF

JENNINGS O'DONOVAN & PARTNERS
CONSULTING ENGINEERS,
FINISKLIN BUSINESS PARK,
SLIGO.

Tel. (071) 9161416.
Fax. (071) 9161080.
Email info@jodireland.com



drawing no.	revision							
4654/OL/09/02								



- DRAFT**

rev.	modifications	by	da

MEATH COUNTY COUNCIL

stage

WASTE WATER DISCHARGE
LICENCE APPLICATION

scales
1 / 250

drawn PM	checked YMcG	approved TMcG	date Nov. 2009
-------------	-----------------	------------------	-------------------

Tel. (071) 9161416.
Fax. (071) 9161080.
Email info@jodireland.com



revision							



- LEGEND :

 Existing Works

SW1(P) - EXISTING / PROPOSED
PRIMARY DISCHARGE POINT
275778 EAST
271356 NORTH

client

MEATH COUNTY COUNCIL

stage
WASTE WATER DISCHARGE
LICENCE APPLICATION

scales
1 / 1,000


© COPYRIGHT OF

JENNINGS O'DONOVAN & PARTNERS
CONSULTING ENGINEERS,
FINISKLIN BUSINESS PARK,
SLIGO.

Tel. (071) 9161416.
Fax. (071) 9161080.
Email info@jodireland.com



REPRODUCED FROM THE ORDNANCE SURVEY OF IRELAND BY PERMISSION OF THE GOVERNMENT LICENSE No. EN 000260

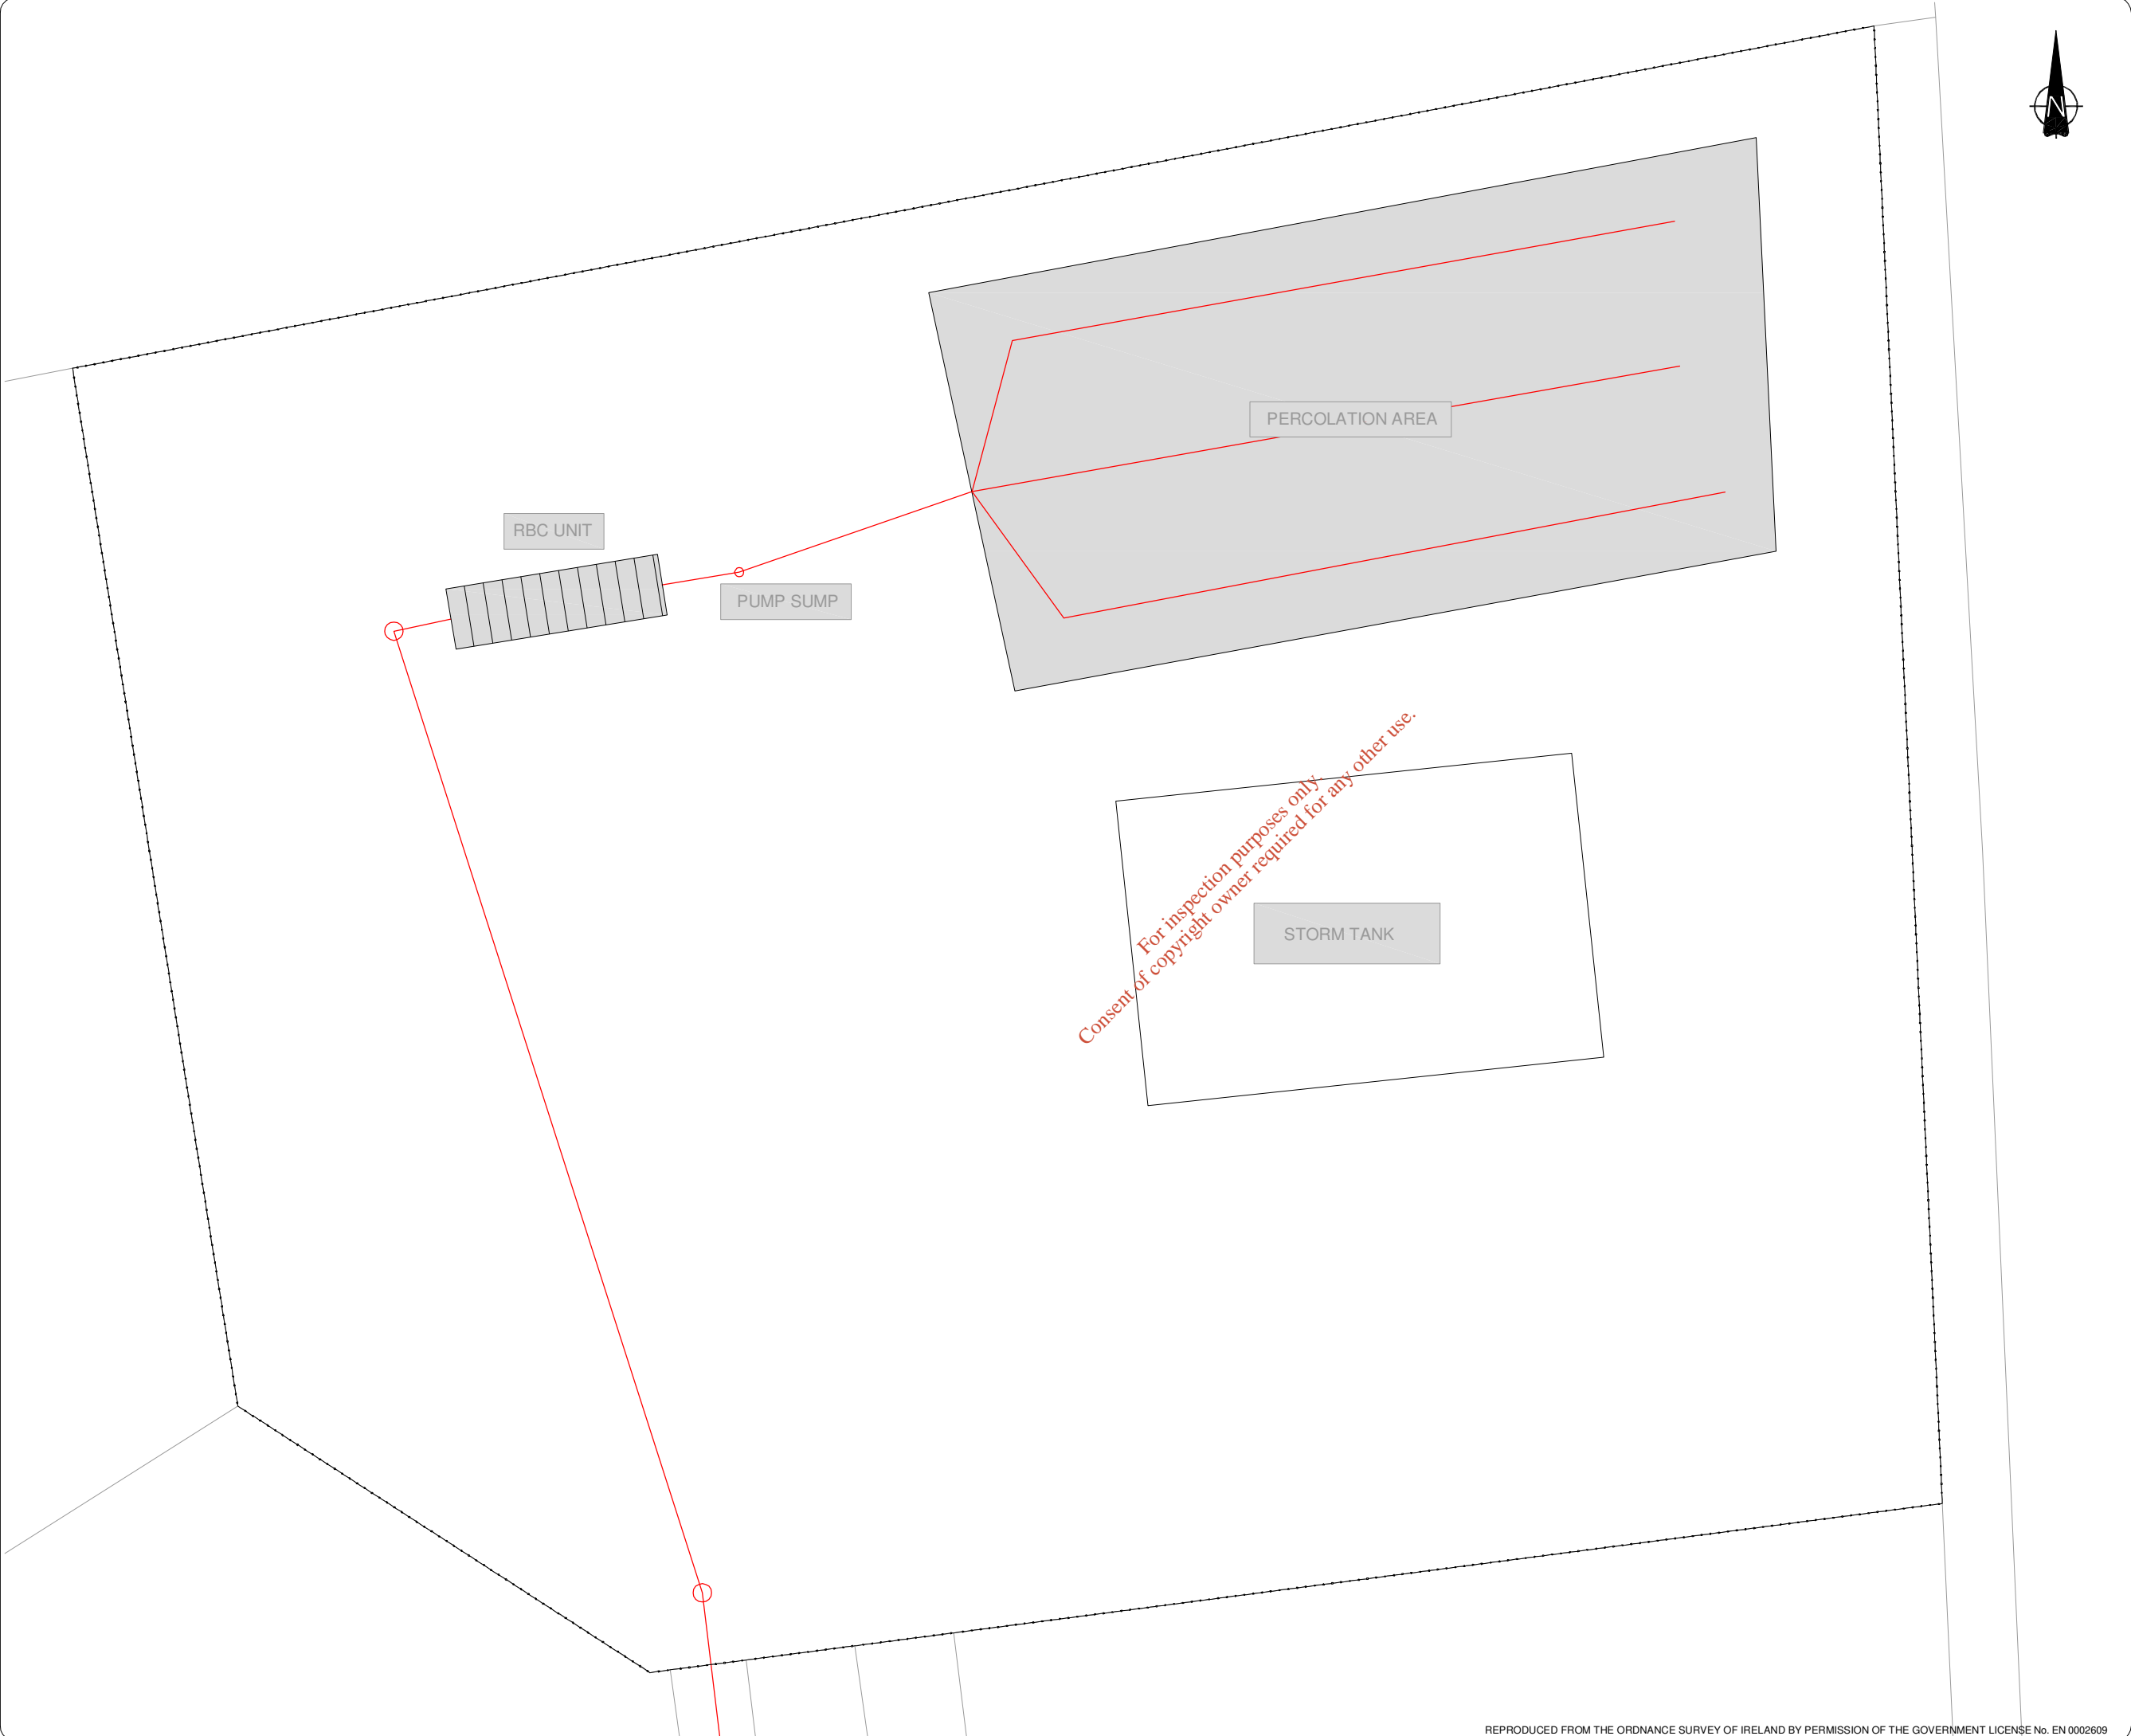

- Notes
- 1. FIGURED DIMENSIONS ONLY TO BE TAKEN FROM THIS DRAWING
 - 2. ALL DRAWINGS TO BE CHECKED BY THE CONTRACTOR ON SITE
 - 3. ENGINEER TO BE INFORMED OF ANY DISCREPANCIES BEFORE ANY WORK COMMENCES.

rev.	modifications	by	da

client			
MEATH COUNTY COUNCIL			
project			
CORTOWN SEWERAGE SCHEME			
stage			
WASTE WATER DISCHARGE LICENCE APPLICATION			
title			
ATTACHMENT C.1 EXISTING WASTE WATER TREATMENT FACILITIES LAYOUT PLAN			
scales			
1 / 200			
drawn	checked	approved	date
PM	YMcG	TMcG	Nov. 2009

© COPYRIGHT OF

JENNINGS O'DONOVAN & PARTNERS
CONSULTING ENGINEERS,
FINISKLIN BUSINESS PARK,
SLIGO.

Tel. (071) 9161416.
Fax. (071) 9161080.
Email info@jodireland.com

drawing no.	revision							
4654/OL/09/05								



NOTES


Figured dimensions only to be taken from this drawing
All dimensions to be checked on site.

All Levels are in Metres and Relate to O.S. Datum Malin
All Maps are Referenced to Irish National Grid (I.N.G.)

Ordnance Survey of Ireland Licence No.EN 0002609
© Government of Ireland

Key Map Features

- Primary Discharge Point
- Waste Water Treatment Plant
- pNHA / NHA
- SAC
- SPA

Rev:	Description:	Drawn:	Ch'kd:	Date:
Client:				
MEATH COUNTY COUNCIL				
Client Representative:				
				
Project: Waste Water Discharge Certificate Authorisation				
Drawing Title: Cortown Attachment F.1 Designation Map				
Drawn By:	T.C	Date:	December 09	
Checked By:	Y.McM	Date:	December 09	
Stage:	Waste Water Discharge Certificate			
Scales:	N.T.S.			
Drawing No.	4654/OL/09/06			Revision: