



**Comhairle Chontae Na Mí**  
**Meath County Council**

**BELLEWSTOWN SEWERAGE SCHEME**  
**OUTFALL LICENCE APPLICATION**

4654/OL/04/00	Schedule of Drawings
4654/OL/04/01	Attachment A.1 - Site Location Map
4654/OL/04/02	Attachment B.1 - Agglomeration Outline Plan
4654/OL/04/03	Attachment B.2 - Existing Waste Water Treatment Facilities - Overall Site Plan
4654/OL/04/04	Attachment B.3 - Existing Primary Discharge Point
4654/OL/04/05	Attachment C.1 - Existing Waste Water Treatment Facilities - Layout Plan
4654/OL/04/06	Attachment F.1 - Designation Map

**Notes**

1. FIGURED DIMENSIONS ONLY TO BE TAKEN FROM THIS DRAWING
2. ALL DRAWINGS TO BE CHECKED BY THE CONTRACTOR ON SITE.
3. ENGINEER TO BE INFORMED OF ANY DISCREPANCIES BEFORE ANY WORK COMMENCES.

rev.	modifications	by	ds



client			
MEATH COUNTY COUNCIL			
project			
BELLEWSTOWN SEWERAGE SCHEME			
stage			
WASTE WATER DISCHARGE LICENCE APPLICATION			
title			
SCHEDULE OF DRAWINGS			
scales			
N/A			
drawn	checked	approved	date
TC	YMcG	TMcG	Nov. 2009

© COPYRIGHT OF	
JENNINGS O'DONOVAN & PARTNERS	
CONSULTING ENGINEERS,	
FINISKLIN BUSINESS PARK,	
SLIGO.	
Tel.	(071) 9161416.
Fax.	(071) 9161080.
Email	info@jodireland.com



drawing no.	revision
4654/OL/04/00	



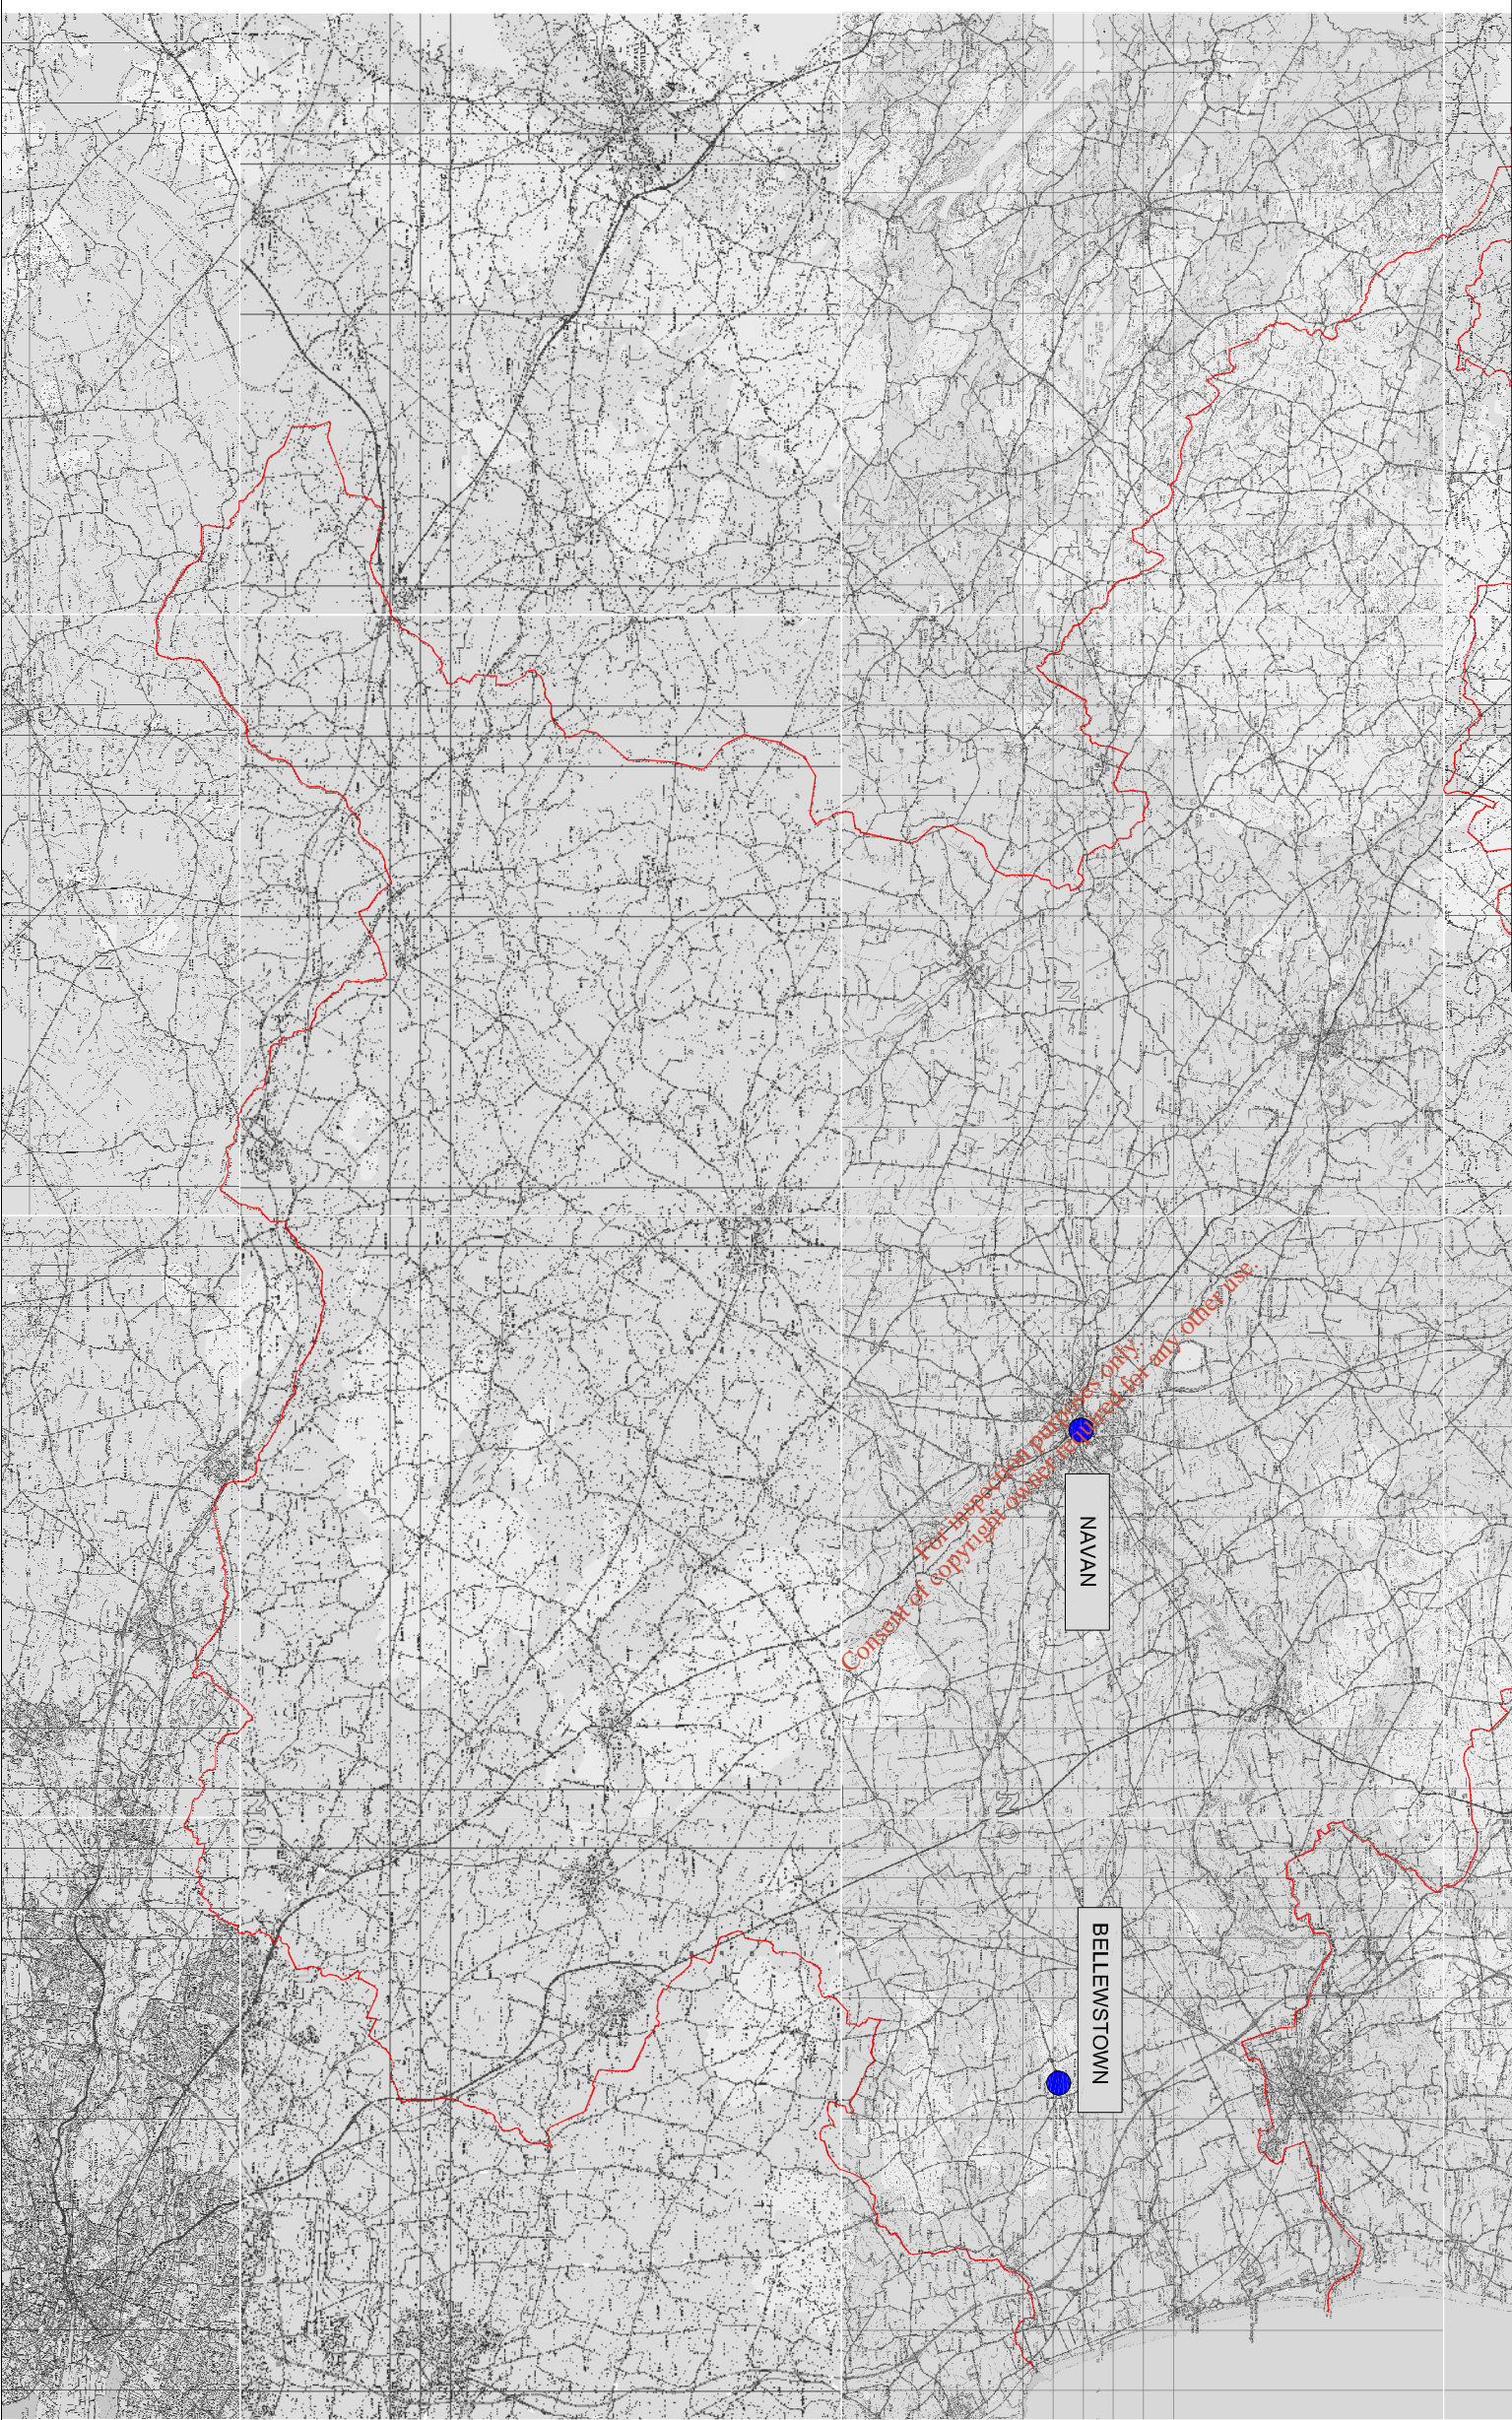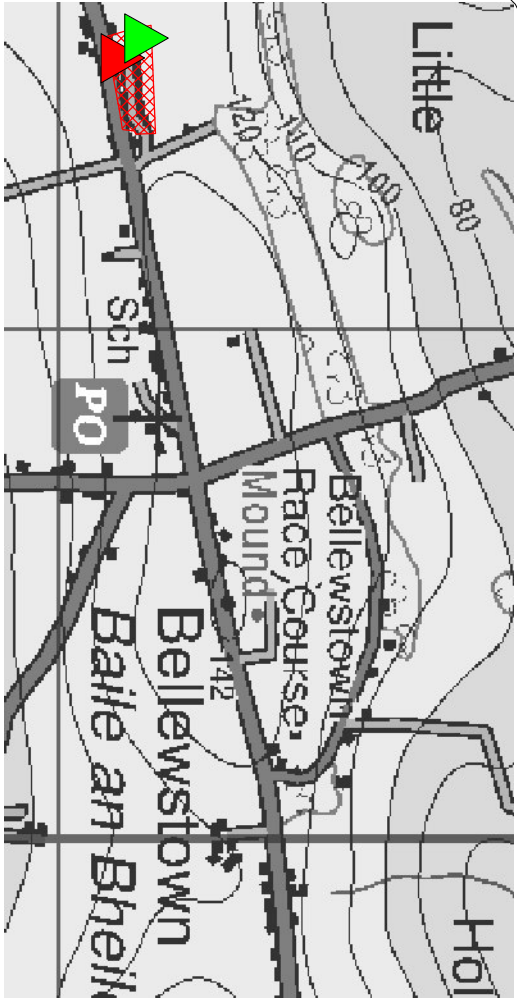

- Notes
1. FIGURED DIMENSIONS ONLY TO BE TAKEN FROM THIS DRAWING.
  2. ALL DRAWINGS TO BE CHECKED BY THE CONTRACTOR ON SITE.
  3. ENGINEER TO BE INFORMED OF ANY DISCREPANCIES BEFORE ANY WORK COMMENCES.

LEGEND :

- AGGLOMERATION CATCHMENT AREA
- EXISTING TREATMENT WORKS
- EXISTING TREATED EFFLUENT DISCHARGE POINT

rev.	modifications	by	date

client

MEATH COUNTY COUNCIL

project

BELLEWSTOWN  
SEWERAGE SCHEME

stage

WASTE WATER DISCHARGE  
LICENCE APPLICATION

title

ATTACHMENT A.1  
LOCATION MAP

scales

1 / 15,000 & 1 / 250,000

drawn

TG

checked

YMG

approved

TMG

date

Nov. 2009

© COPYRIGHT OF

JENNINGS O'DONOVAN & PARTNERS  
CONSULTING ENGINEERS,  
FINISKILIN BUSINESS PARK,  
SLIGO.

Tel. (071) 9161416  
Fax. (071) 9161080  
Email info@jodf.ie

drawing no.


4654/OL/04/01

revision

--	--	--	--	--	--	--	--	--	--





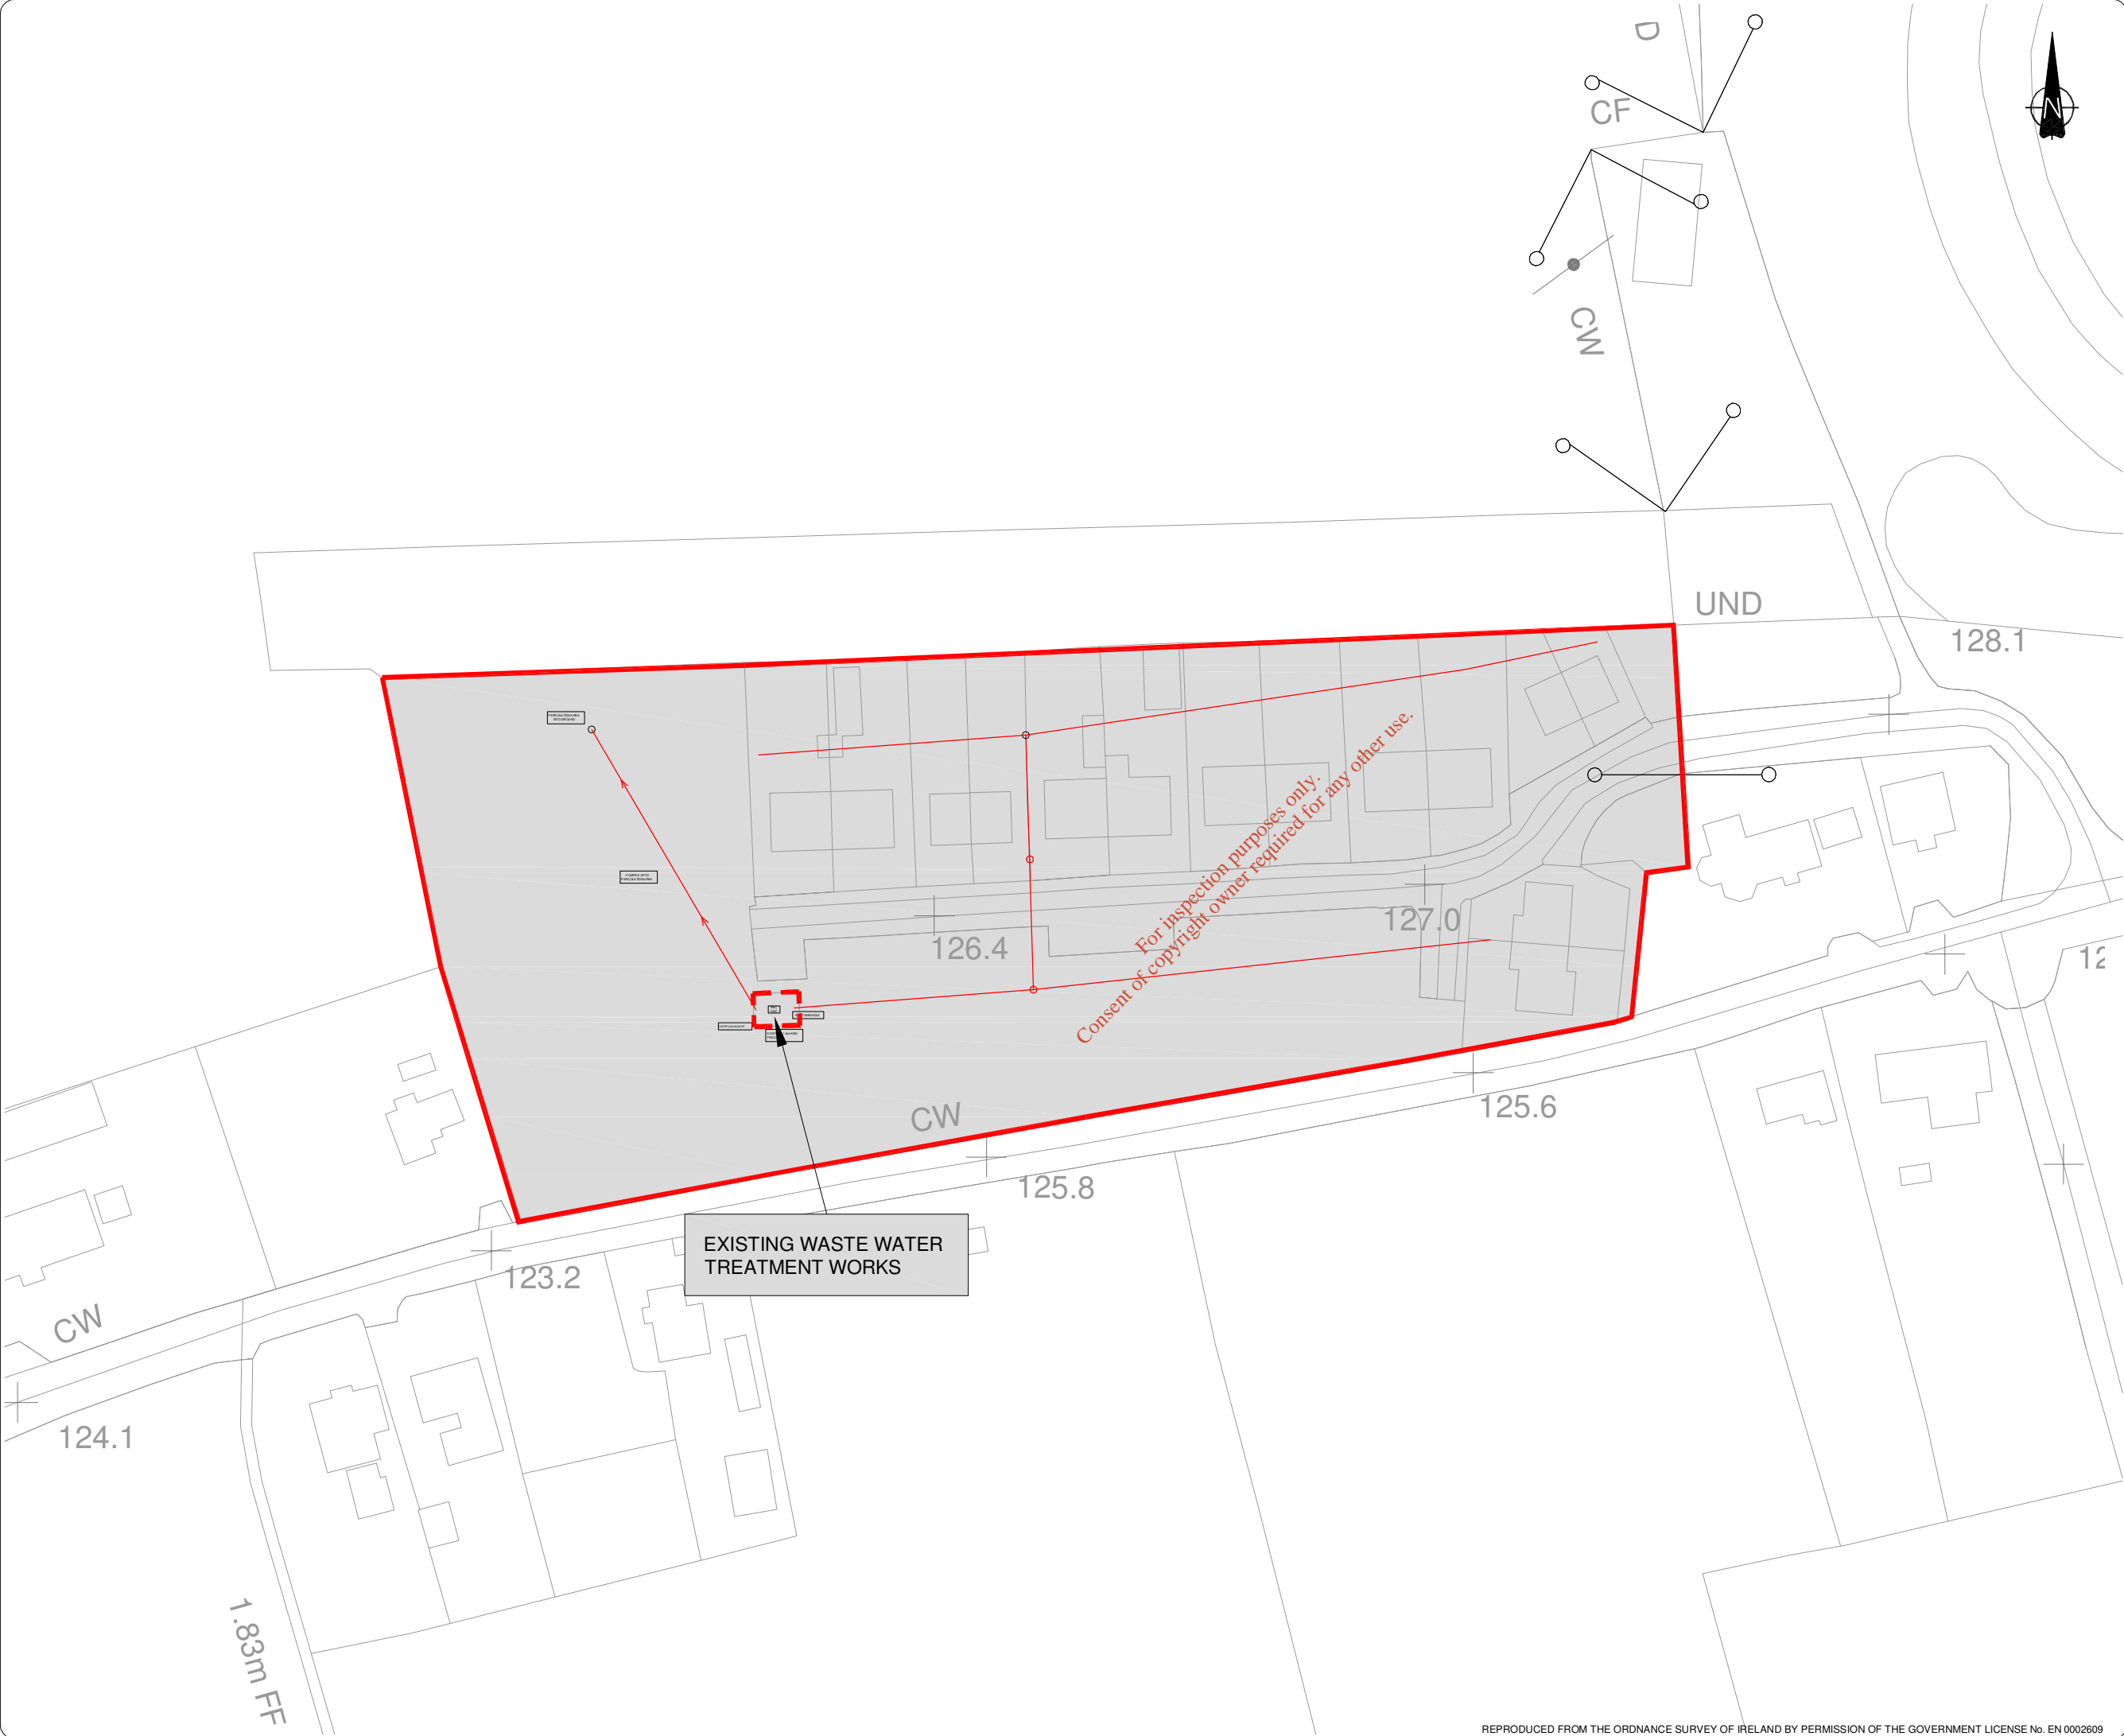


**Notes**


1. FIGURED DIMENSIONS ONLY TO BE TAKEN FROM THIS DRAWING


2. ALL DRAWINGS TO BE CHECKED BY THE CONTRACTOR ON SITE

3. ENGINEER TO BE INFORMED OF ANY DISCREPANCIES BEFORE ANY WORK COMMENCES.

**LEGEND :**

 Agglomeration Catchment Area

 Existing Sewers

 Existing Works

rev.	modifications				by da

client  
**MEATH COUNTY COUNCIL**

project  
**BELLEWSTOWN  
SEWERAGE SCHEME**

stage  
**WASTE WATER DISCHARGE  
LICENCE APPLICATION**

title  
**ATTACHMENT B.1  
AGGLOMERATION OUTLINE PLAN**

scales  
**1 / 1,000**

drawn TC	checked YMcG	approved TMcG	date Nov. 2009
-------------	-----------------	------------------	-------------------

© COPYRIGHT OF  
**JENNINGS O'DONOVAN & PARTNERS**  
CONSULTING ENGINEERS,  
FINISKLIN BUSINESS PARK,  
SLIGO.

Tel. (071) 9161416.  
Fax. (071) 9161080.  
Email info@jodireland.com



drawing no.	revision									
4654/OL/04/02										

MANHOLE 10  
PERCOLATION AREA



- Notes
1. FIGURED DIMENSIONS ONLY TO BE TAKEN FROM THIS DRAWING
  2. ALL DRAWINGS TO BE CHECKED BY THE CONTRACTOR ON SITE
  3. ENGINEER TO BE INFORMED OF ANY DISCREPANCIES BEFORE ANY WORK COMMENCES.

rev.	modifications	by	da

client  
MEATH COUNTY COUNCIL

project  
BELLEWSTOWN  
SEWERAGE SCHEME

stage  
WASTE WATER DISCHARGE  
LICENCE APPLICATION

title  
ATTACHMENT B.2  
EXISTING WASTE WATER  
TREATMENT FACILITIES  
OVERALL SITE PLAN

scales  
1 / 250


drawn TC	checked YMcG	approved TMcG	date Nov. 2009
-------------	-----------------	------------------	-------------------


© COPYRIGHT OF  
JENNINGS O'DONOVAN & PARTNERS  
CONSULTING ENGINEERS,  
FINISKLIN BUSINESS PARK,  
SLIGO.

Tel. (071) 9161416.  
Fax. (071) 9161080.  
Email info@jodireland.com

drawing no.	revision
4654/OL/04/03	<div></div>

For inspection purposes only.  
Consent of copyright owner required for any other use.

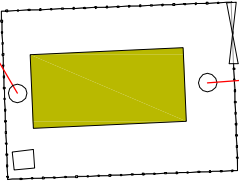

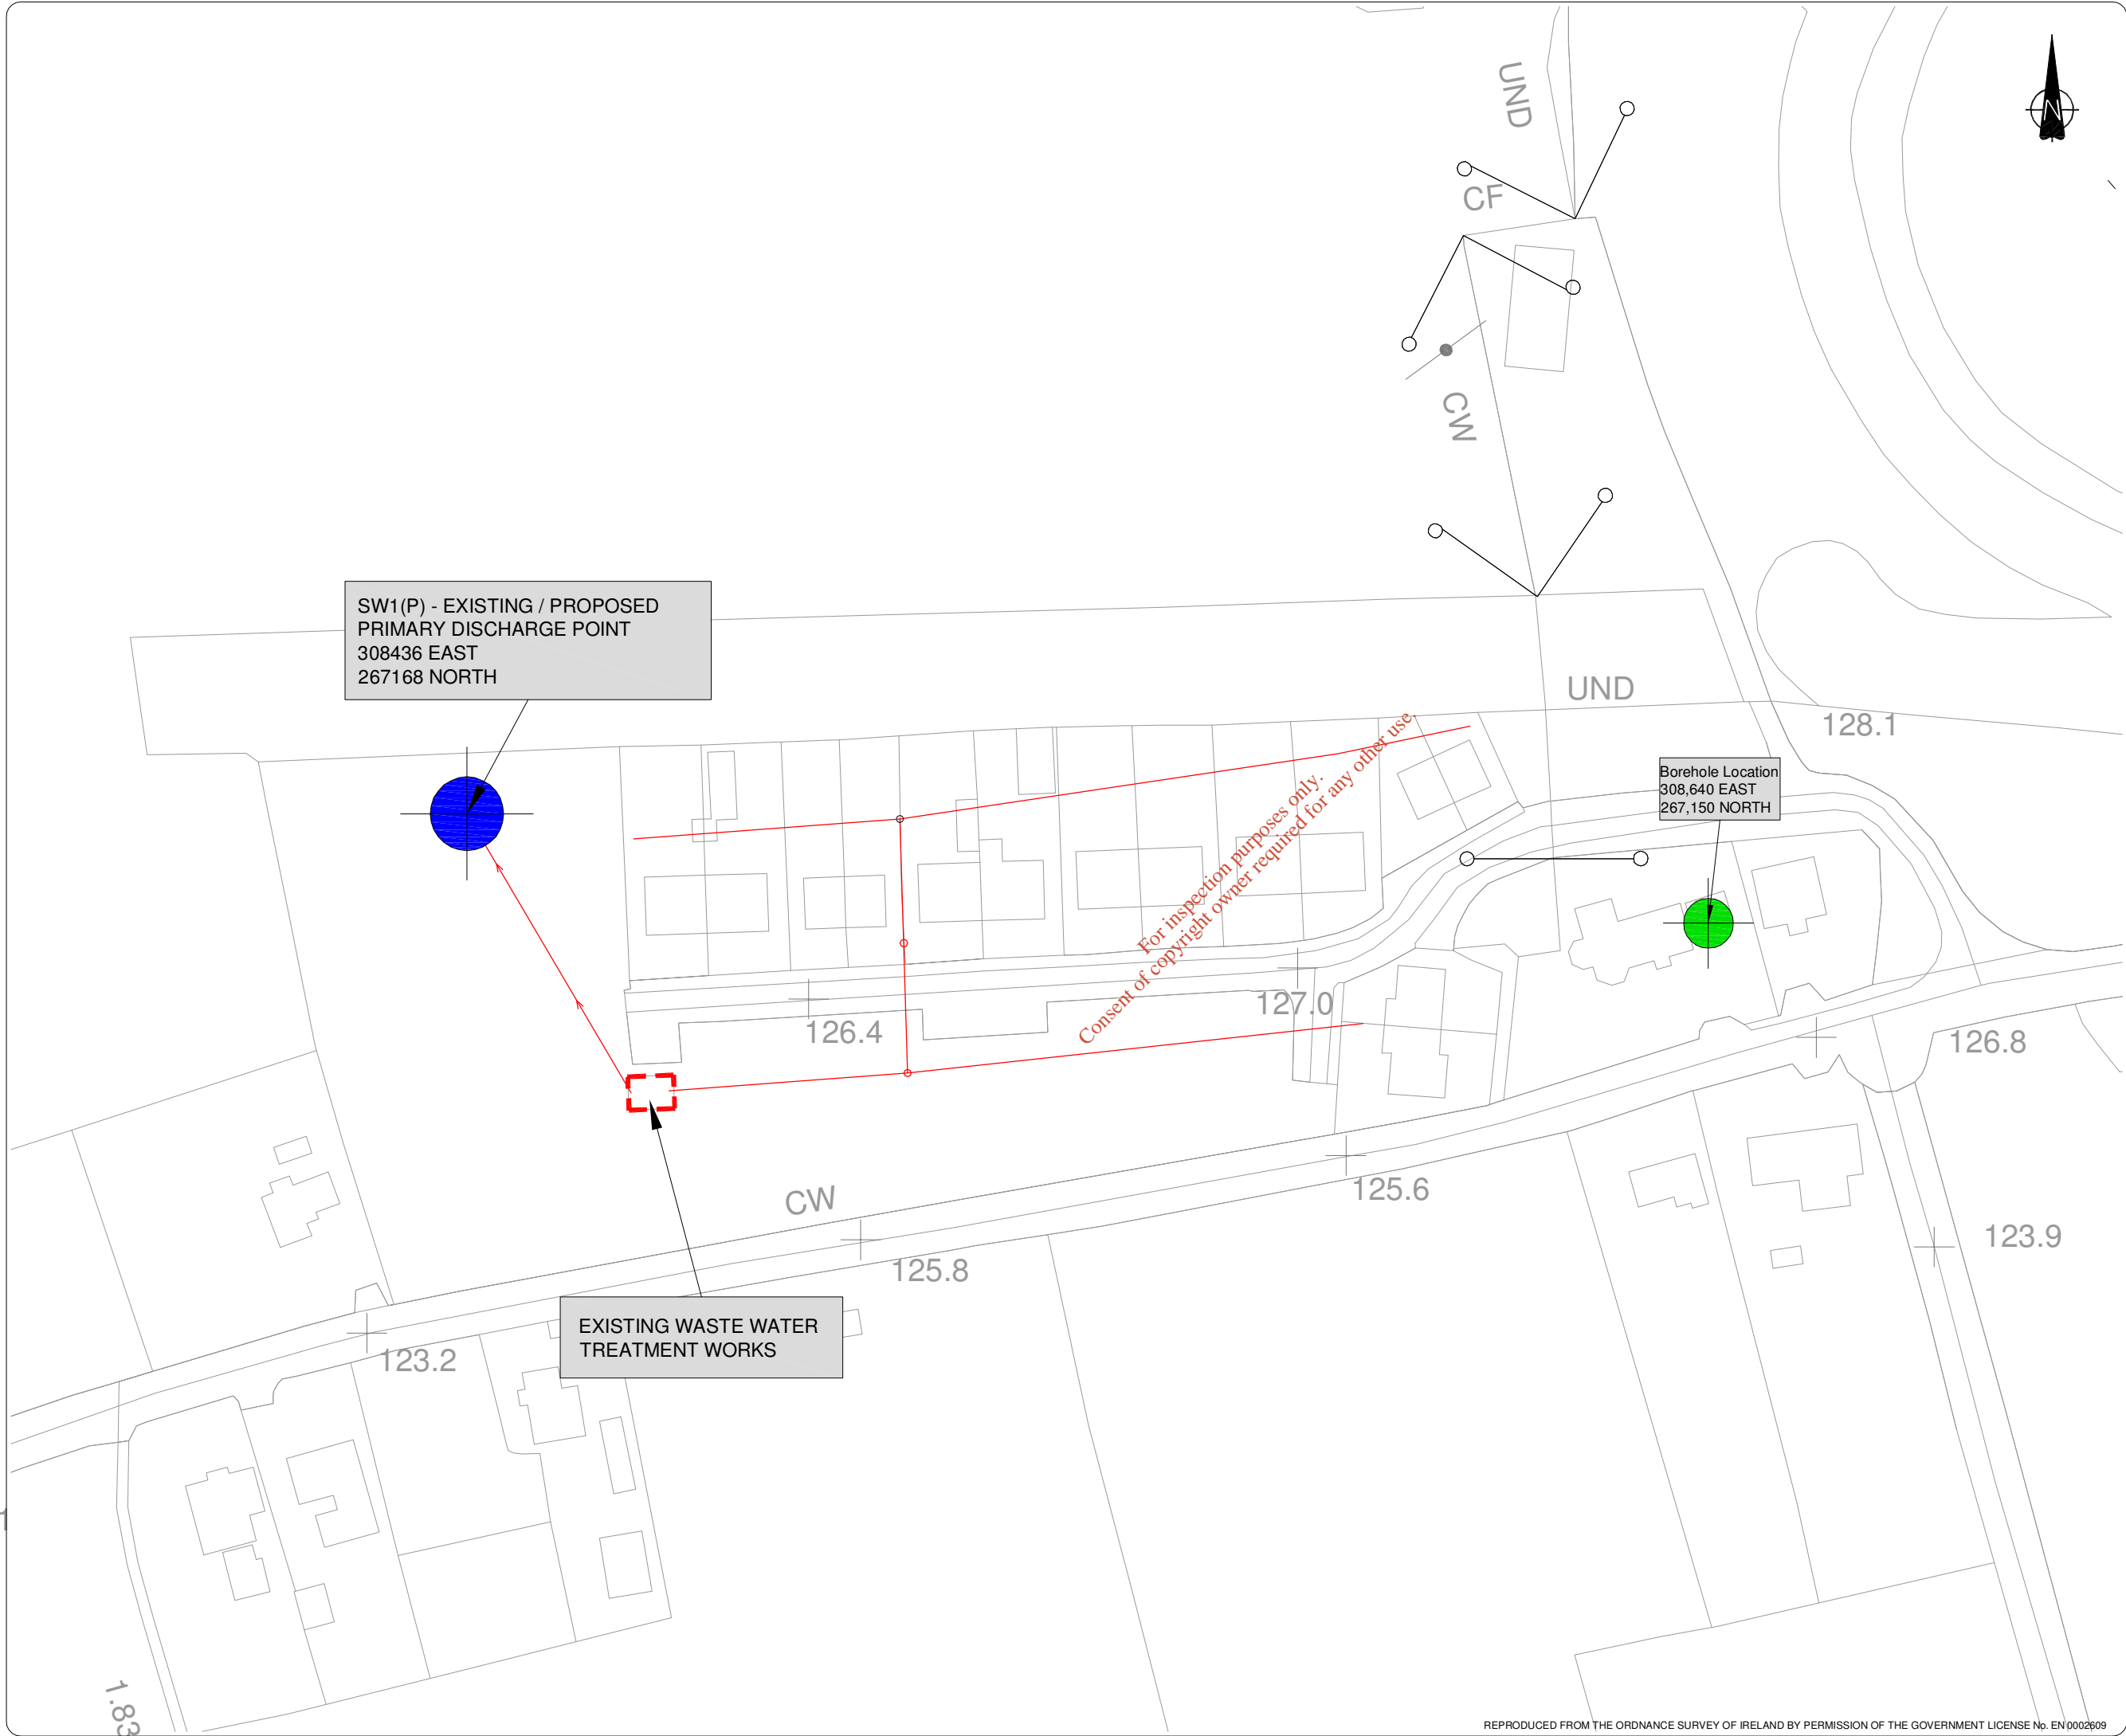

SW1(P) - EXISTING / PROPOSED  
PRIMARY DISCHARGE POINT  
308436 EAST  
267168 NORTH

Borehole Location  
308,640 EAST  
267,150 NORTH

EXISTING WASTE WATER  
TREATMENT WORKS

For inspection purposes only.  
Consent of copyright owner required for any other use.

Notes

1. FIGURED DIMENSIONS ONLY TO BE TAKEN FROM THIS DRAWING
2. ALL DRAWINGS TO BE CHECKED BY THE CONTRACTOR ON SITE
3. ENGINEER TO BE INFORMED OF ANY DISCREPANCIES BEFORE ANY WORK COMMENCES.

LEGEND :

- Existing Foul Sewers
- Existing Works
- Existing Primary Discharge Point
- Borehole Location

rev.	modifications	by	da

client			
MEATH COUNTY COUNCIL			
project			
BELLEWSTOWN SEWERAGE SCHEME			
stage			
WASTE WATER DISCHARGE LICENCE APPLICATION			
title			
ATTACHMENT B.3 EXISTING PRIMARY DISCHARGE POINT OVERALL SITE PLAN			
scales			
1 / 1,000			
drawn	checked	approved	date
TC	YMcG	TMcG	Nov. 2009

© COPYRIGHT OF  
JENNINGS O'DONOVAN & PARTNERS  
CONSULTING ENGINEERS,  
FINISKLIN BUSINESS PARK,  
SLIGO.  
Tel. (071) 9161416.  
Fax. (071) 9161080.  
Email info@jodireland.com



drawing no.	revision
4654/OL/04/04	

PERCOLATION AREA  
INTO GROUND

PUMPED UP TO  
PERCOLATION AREA

For inspection purposes only.  
Consent of copyright owner required for any other use.

RBC  
UNIT

INLET MANHOLE

OVERFLOW SOAKPIT

EXISTING 1.8m HIGH  
FENCING



Notes

1. FIGURED DIMENSIONS ONLY TO BE TAKEN FROM THIS DRAWING
2. ALL DRAWINGS TO BE CHECKED BY THE CONTRACTOR ON SITE
3. ENGINEER TO BE INFORMED OF ANY DISCREPANCIES BEFORE ANY WORK COMMENCES.

rev.	modifications	by	da

client

MEATH COUNTY COUNCIL

project

BELLEWSTOWN  
SEWERAGE SCHEME

stage

WASTE WATER DISCHARGE  
LICENCE APPLICATION

title

ATTACHMENT C.1  
EXISTING WASTE WATER  
TREATMENT FACILITIES  
OVERALL SITE PLAN

scales

1 / 200

drawn

checked

approved

date

TC

YMcG

TMcG

Nov. 2009

© COPYRIGHT OF

JENNINGS O'DONOVAN & PARTNERS  
CONSULTING ENGINEERS,  
FINISKLIN BUSINESS PARK,  
SLIGO.

Tel. (071) 9161416.

Fax. (071) 9161080.

Email info@jodireland.com

drawing no.	revision
4654/OL/04/05	<div></div>



