


# CARNAROS

EXISTING WASTE WATER  
TREATMENT WORKS

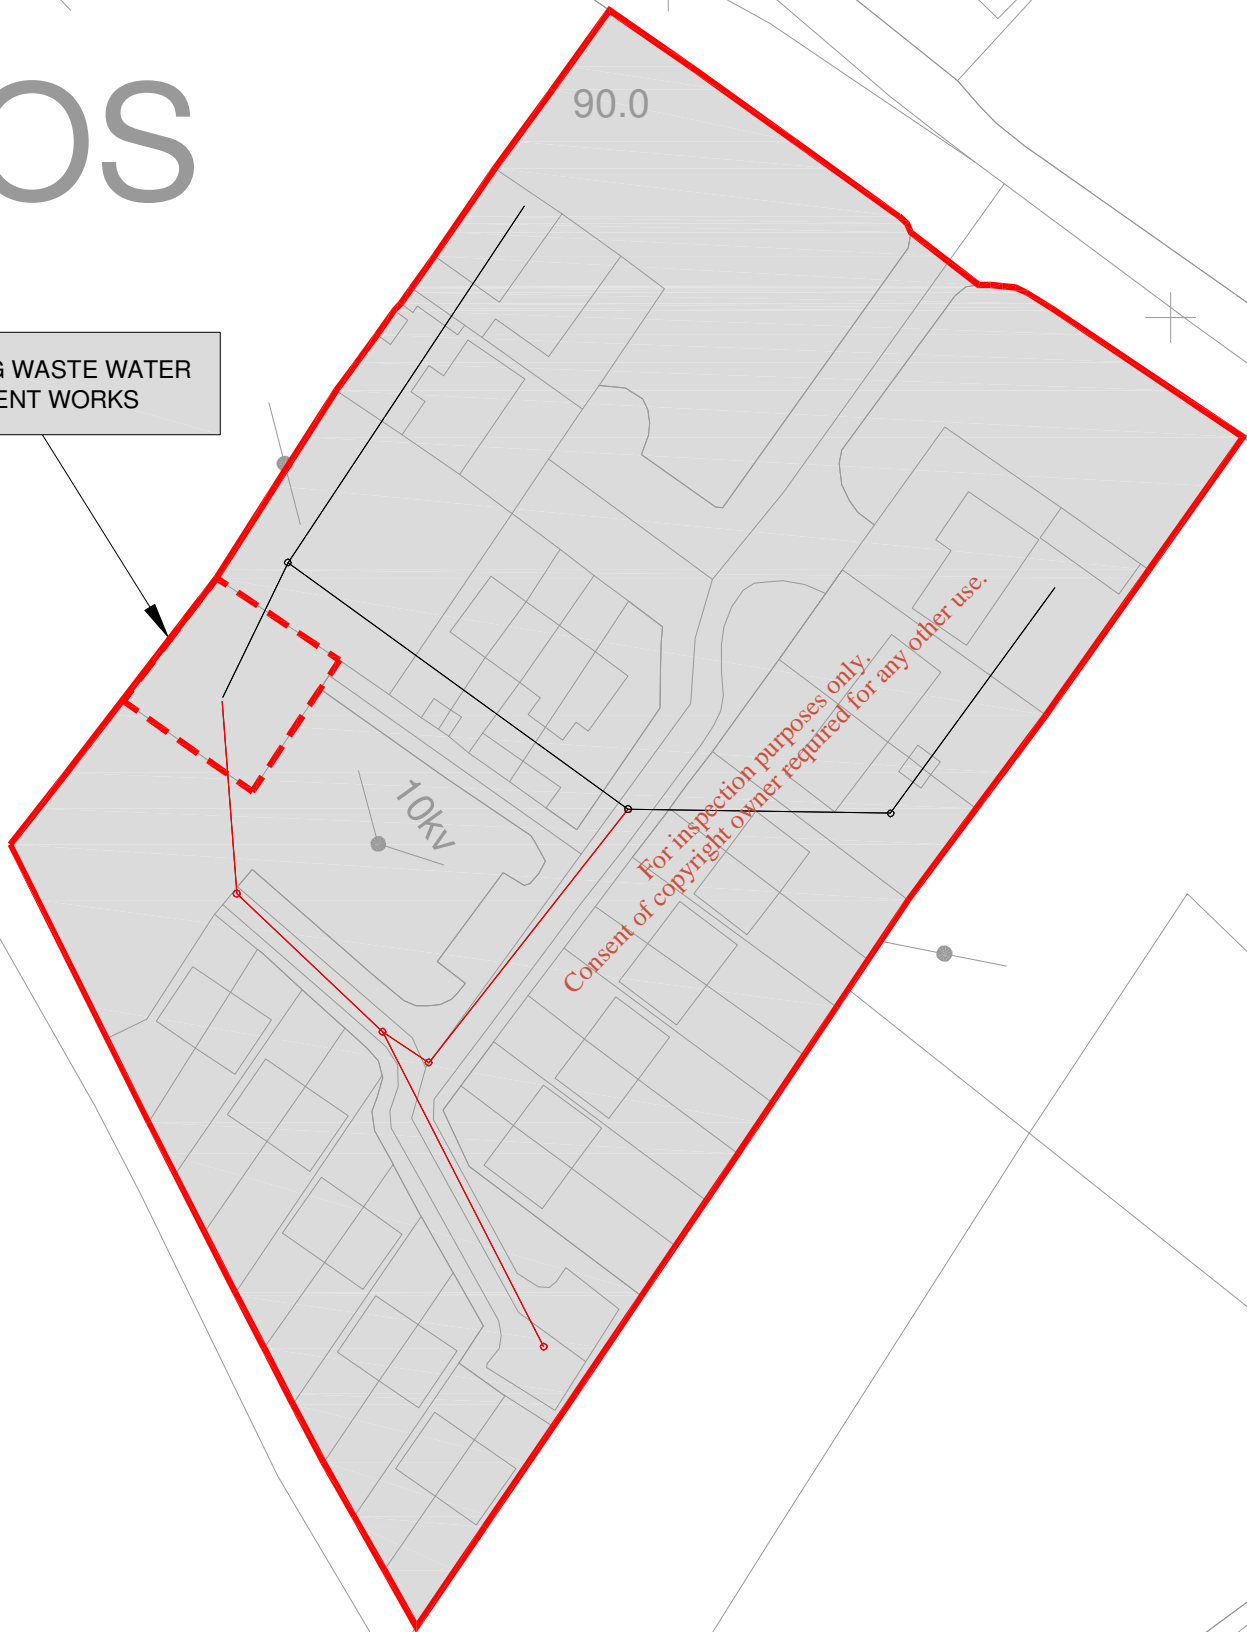

- Notes**
- 1. FIGURED DIMENSIONS ONLY TO BE TAKEN FROM THIS DRAWING
  - 2. ALL DRAWINGS TO BE CHECKED BY THE CONTRACTOR ON SITE
  - 3. ENGINEER TO BE INFORMED OF ANY DISCREPANCIES BEFORE ANY WORK COMMENCES.

- LEGEND :**
- Agglomeration Catchment Area
  - Existing Sewers
  - Existing Older Sewers
  - Existing Works

rev.	modifications			by	da

client			
MEATH COUNTY COUNCIL			
project			
CARNAROSS SEWERAGE SCHEME			
stage			
WASTE WATER DISCHARGE LICENCE APPLICATION			
title			
ATTACHMENT B.1 AGGLOMERATION OUTLINE PLAN			
scales			
1 / 1,000			
drawn	checked	approved	date
TC	YMcG	TMcG	Nov. 2009

© COPYRIGHT OF  
JENNINGS O'DONOVAN & PARTNERS  
CONSULTING ENGINEERS,  
FINISKLIN BUSINESS PARK,  
SLIGO.  
Tel. (071) 9161416.  
Fax. (071) 9161080.  
Email info@jodireland.com



drawing no.	revision									
4654/OL/06/02										