



- | | | | |
|------|---------------|----|----|
| | | | |
| | | | |
| | | | |
| | | | |
| | | | |
| | | | |
| | | | |
| | | | |
| rev. | modifications | by | da |

MEATH COUNTY COUNCIL

stage


WASTE WATER DISCHARGE
LICENCE APPLICATION

scales
1 / 100


© COPYRIGHT OF

JENNINGS O'DONOVAN & PARTNERS
CONSULTING ENGINEERS,
FINISKLIN BUSINESS PARK,
SLIGO.

Tel. (071) 9161416.
Fax. (071) 9161080.
Email info@jodireland.com

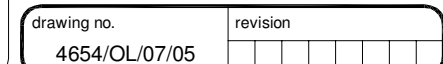

EPA Export 26-07-2013:17:23:48

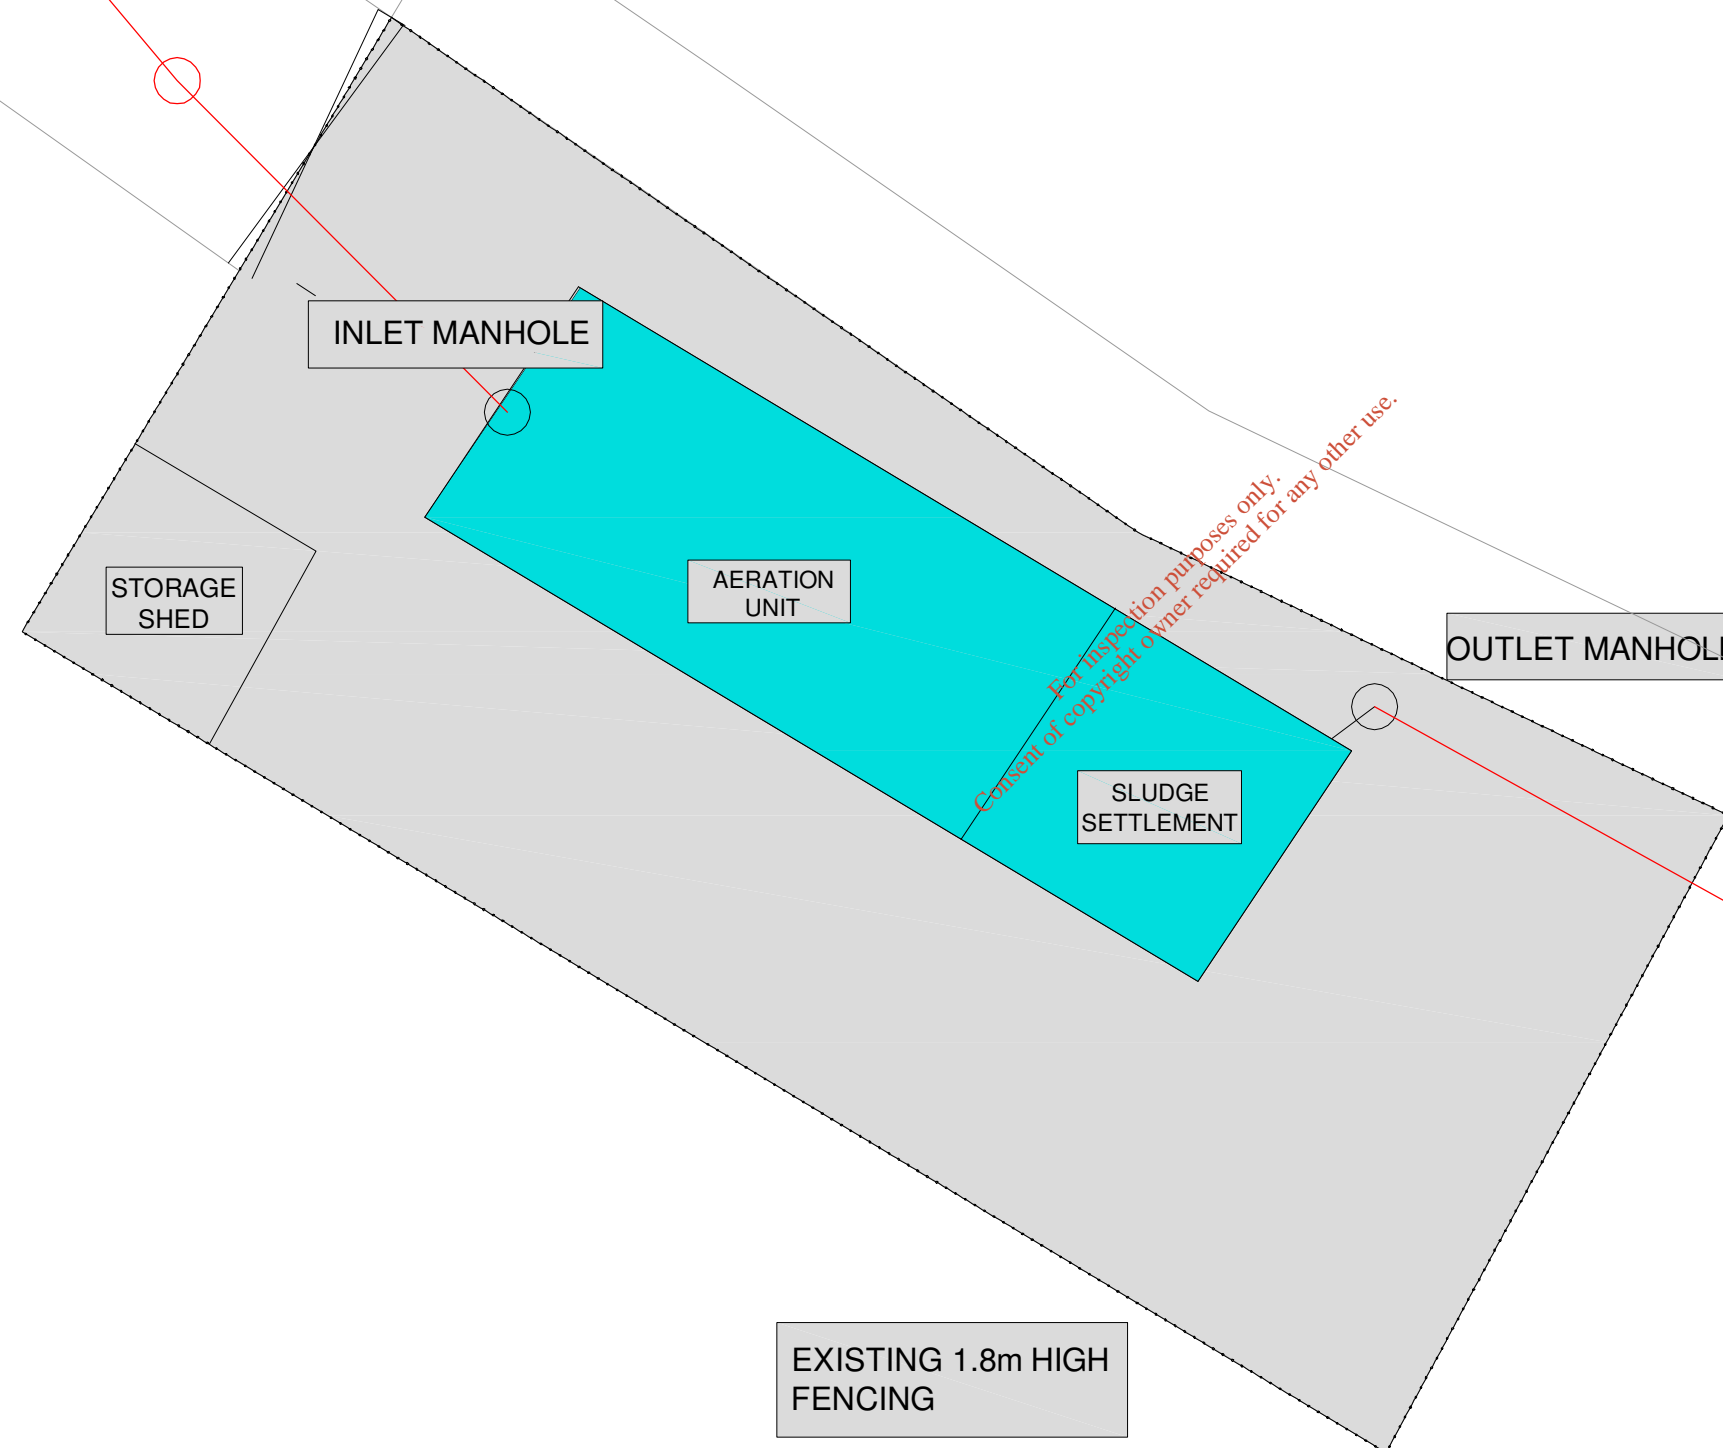

REPRODUCED FROM THE ORDNANCE SURVEY OF IRELAND BY PERMISSION OF THE GOVERNMENT LICENSE No. EN 0002609