



**Comhairle Chontae Na Mí**  
**Meath County Council**

**BATTERSTOWN SEWERAGE SCHEME**  
**OUTFALL LICENCE APPLICATION**

4654/OL/03/00	Schedule of Drawings
4654/OL/03/01	Attachment A.1 - Site Location Map
4654/OL/03/02	Attachment B.1 - Agglomeration Outline Plan
4654/OL/03/03	Attachment B.2 - Existing Waste Water Treatment Facilities - Overall Site Plan
4654/OL/03/04	Attachment B.3 - Existing Primary Discharge Point
4654/OL/03/05	Attachment C.1 - Existing Waste Water Treatment Facilities - Layout Plan
4654/OL/03/06	Attachment F.1 - Designation Map

Notes

1. FIGURED DIMENSIONS ONLY TO BE TAKEN FROM THIS DRAWING
2. ALL DRAWINGS TO BE CHECKED BY THE CONTRACTOR ON SITE.
3. ENGINEER TO BE INFORMED OF ANY DISCREPANCIES BEFORE ANY WORK COMMENCES.

rev.	modifications	by	ds



client			
MEATH COUNTY COUNCIL			
project			
BATTERSTOWN SEWERAGE SCHEME			
stage			
WASTE WATER DISCHARGE LICENCE APPLICATION			
title			
SCHEDULE OF DRAWINGS			
scales			
N/A			
drawn	checked	approved	date
TC	YMcG	TMcG	Nov. 2009

© COPYRIGHT OF  
JENNINGS O'DONOVAN & PARTNERS  
CONSULTING ENGINEERS,  
FINISKLIN BUSINESS PARK,  
SLIGO.  
Tel. (071) 9161416.  
Fax. (071) 9161080.  
Email info@jodireland.com



drawing no.	revision
4654/OL/03/00	



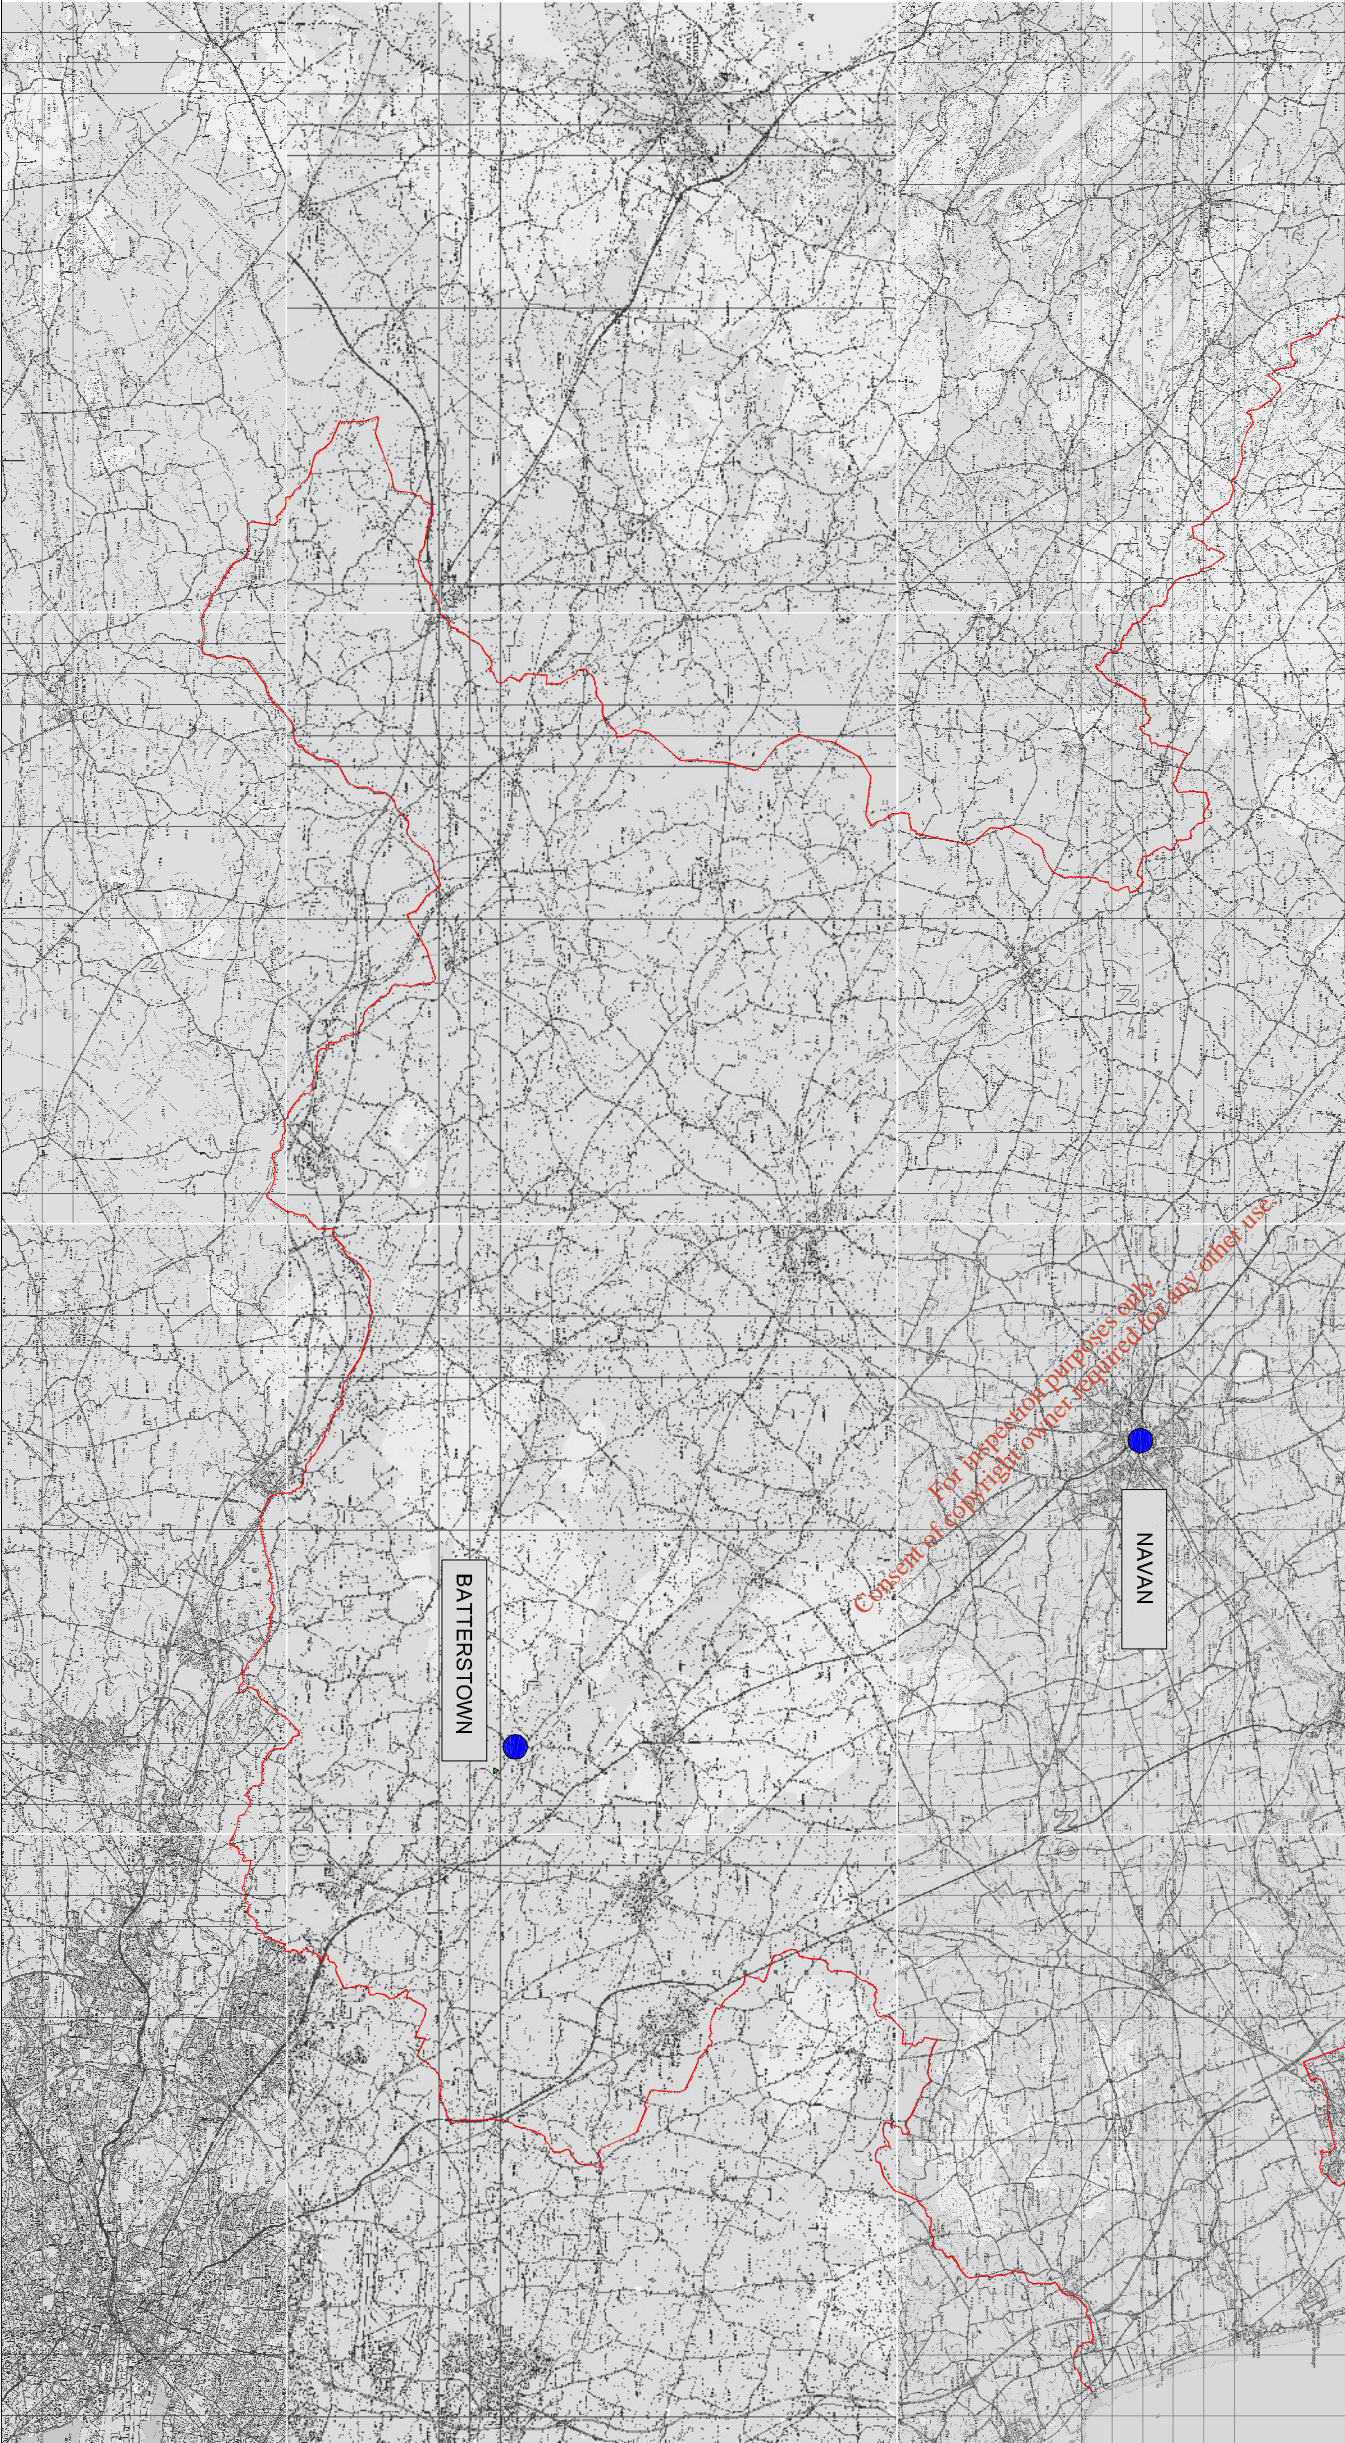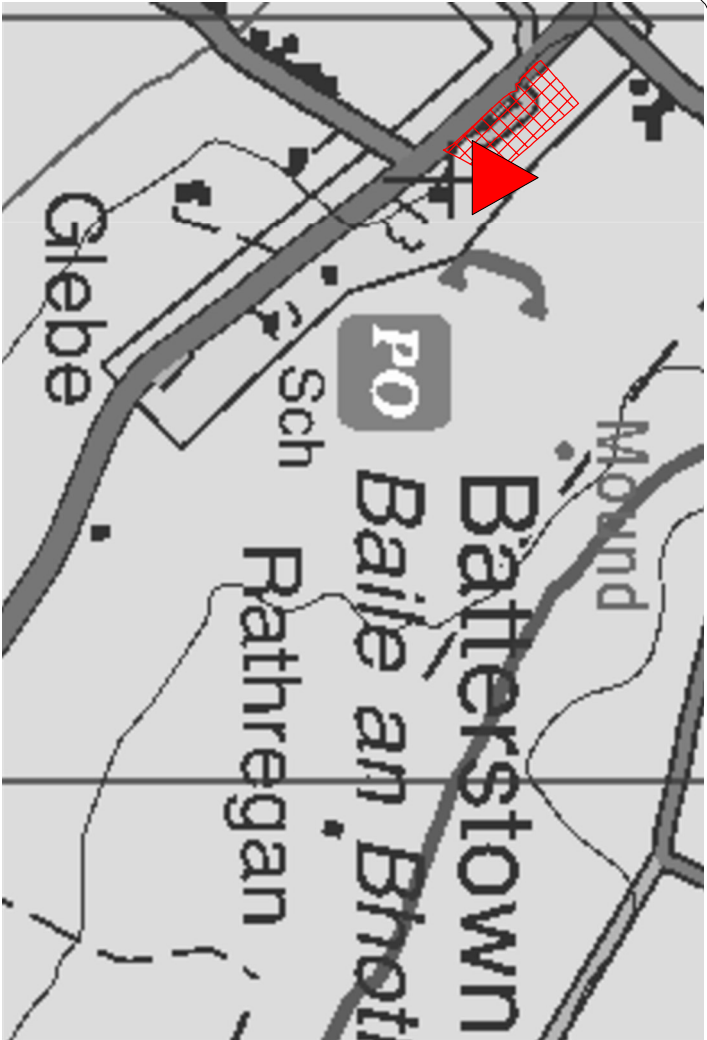

- Notes
1. FIGURED DIMENSIONS ONLY TO BE TAKEN FROM THIS DRAWING.
  2. ALL DRAWINGS TO BE CHECKED BY THE CONTRACTOR ON SITE.
  3. ENGINEER TO BE INFORMED OF ANY DISCREPANCIES BEFORE ANY WORK COMMENCES.

LEGEND :

- AGGLOMERATION CATCHMENT AREA
- EXISTING TREATMENT WORKS
- EXISTING TREATED EFFLUENT DISCHARGE POINT

rev.	modifications	by	date

client

MEATH COUNTY COUNCIL

project

BATTERSTOWN SEWERAGE SCHEME

stage

WASTE WATER DISCHARGE LICENCE APPLICATION

title

ATTACHMENT A.1  
LOCATION MAP

scales

1 / 10,000 & 1 / 250,000

drawn

PM

checked

YMcG

approved

TMcG

date

Nov. 2009

© COPYRIGHT OF

JENNINGS O'DONOVAN & PARTNERS

CONSULTING ENGINEERS,

FINISKILIN BUSINESS PARK,

SLIGO.

Tel. (071) 9161416

Fax. (071) 9161080

Email info@jodf.ie


drawing no.

4654/OL/03/01

revision




--	--	--	--	--	--	--	--	--	--

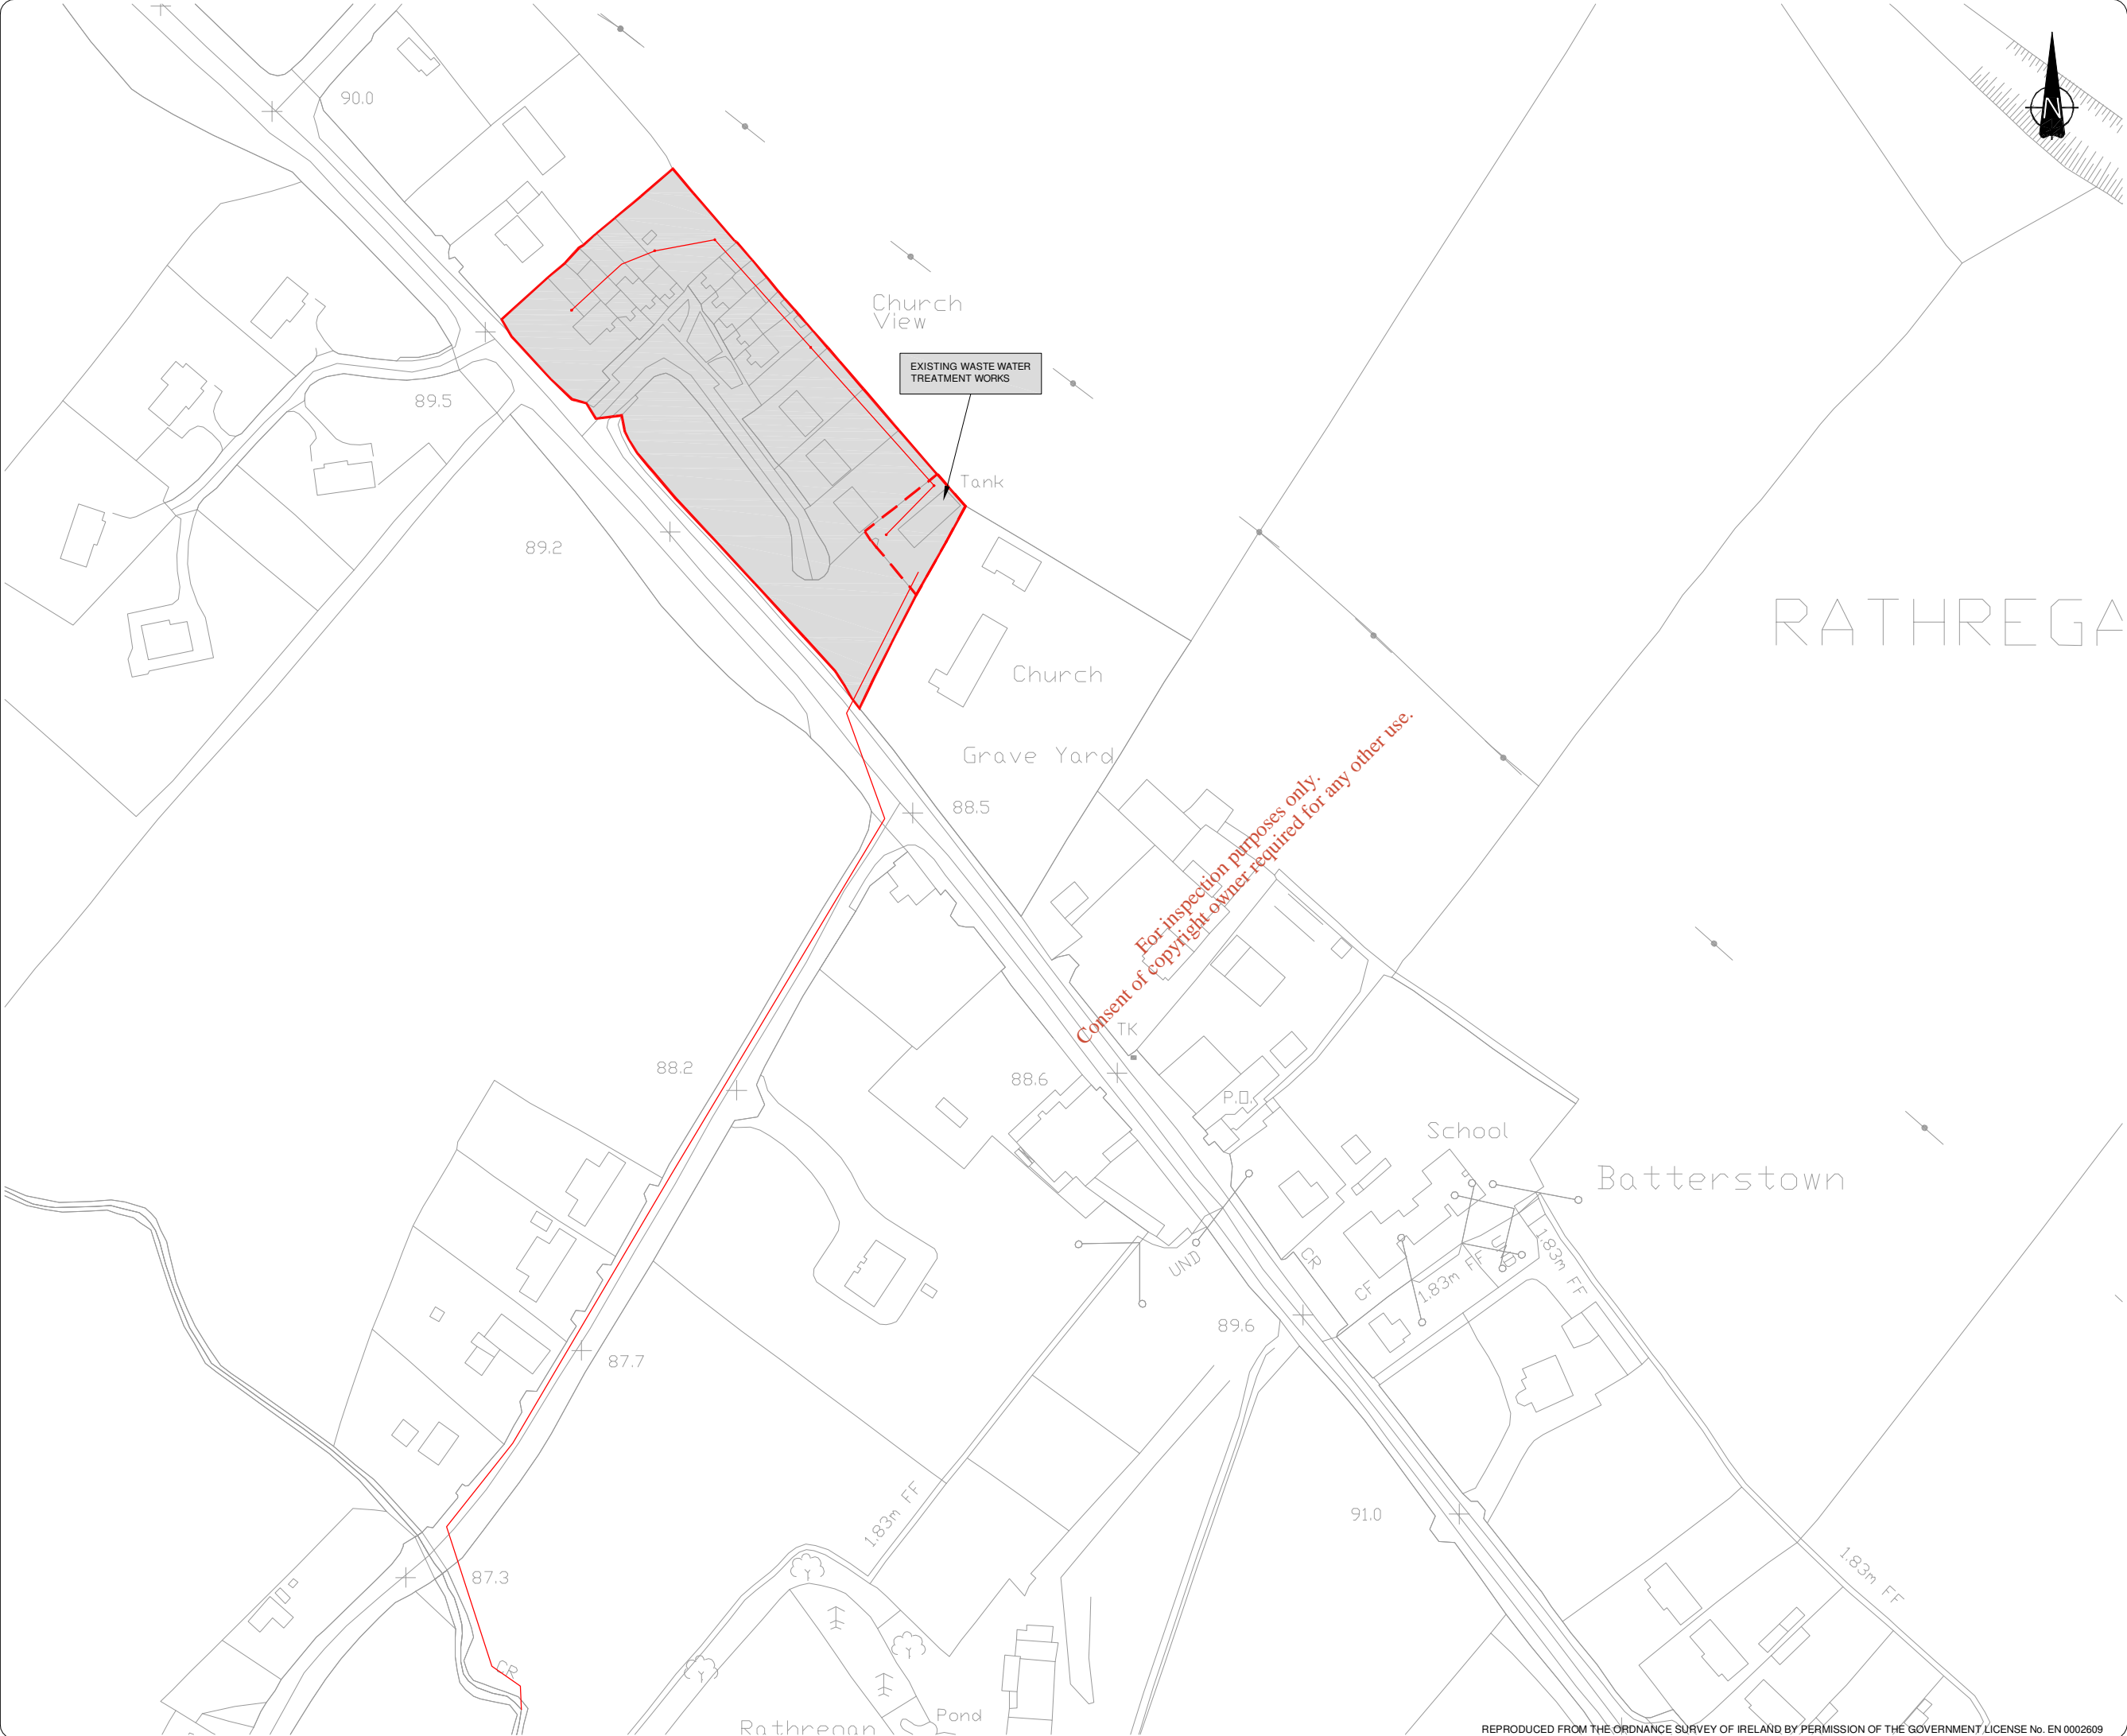



- Notes
1. FIGURED DIMENSIONS ONLY TO BE TAKEN FROM THIS DRAWING
  2. ALL DRAWINGS TO BE CHECKED BY THE CONTRACTOR ON SITE
  3. ENGINEER TO BE INFORMED OF ANY DISCREPANCIES BEFORE ANY WORK COMMENCES.

LEGEND :

-  Agglomeration Catchment Area
-  Existing Sewers
-  Existing Works

rev.	modifications	by	da

client			
MEATH COUNTY COUNCIL			
project			
BATTERSTOWN SEWERAGE SCHEME			
stage			
WASTE WATER DISCHARGE LICENCE APPLICATION			
title			
ATTACHMENT B.1 AGGLOMERATION OUTLINE PLAN			
scales			
1 / 2,000			
drawn	checked	approved	date
PM	YMcG	TMcG	Nov. 2009

© COPYRIGHT OF  
JENNINGS O'DONOVAN & PARTNERS  
CONSULTING ENGINEERS,  
FINISKLIN BUSINESS PARK,  
SLIGO.  
Tel. (071) 9161416.  
Fax. (071) 9161080.  
Email info@jodireland.com



drawing no.	revision							
4654/OL/03/02								



1. FIGURED DIMENSIONS ONLY TO BE TAKEN FROM THIS DRAWING
2. ALL DRAWINGS TO BE CHECKED BY THE CONTRACTOR ON SITE
3. ENGINEER TO BE INFORMED OF ANY DISCREPANCIES BEFORE ANY WORK COMMENCES.

rev.	modifications	by	date

client

MEATH COUNTY COUNCIL

project

BATTERSTOWN SEWERAGE  
SCHEME

stage

WASTE WATER DISCHARGE  
LICENCE APPLICATION

title
-------

ATTACHMENT B.2  
EXISTING WASTE WATER  
TREATMENT FACILITIES  
OVERALL SITE PLAN

scales

1 / 250

drawn  
PM

checke
YMcG

approved
TMcG

date
Nov. 2009

© COPYRIGHT OF

JENNINGS O'DONOVAN & PARTNERS  
CONSULTING ENGINEERS,  
FINISKLIN BUSINESS PARK,  
SLIGO.

Tel. (071) 9161416.  
Fax. (071) 9161080.  
Email [info@jodireland.com](mailto:info@jodireland.com)




drawing no.


4654/OL/03/03

	revision
--	----------

--	--	--	--	--	--	--	--

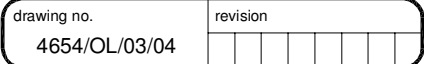

EPA Export 26-07-2013:17:34:45

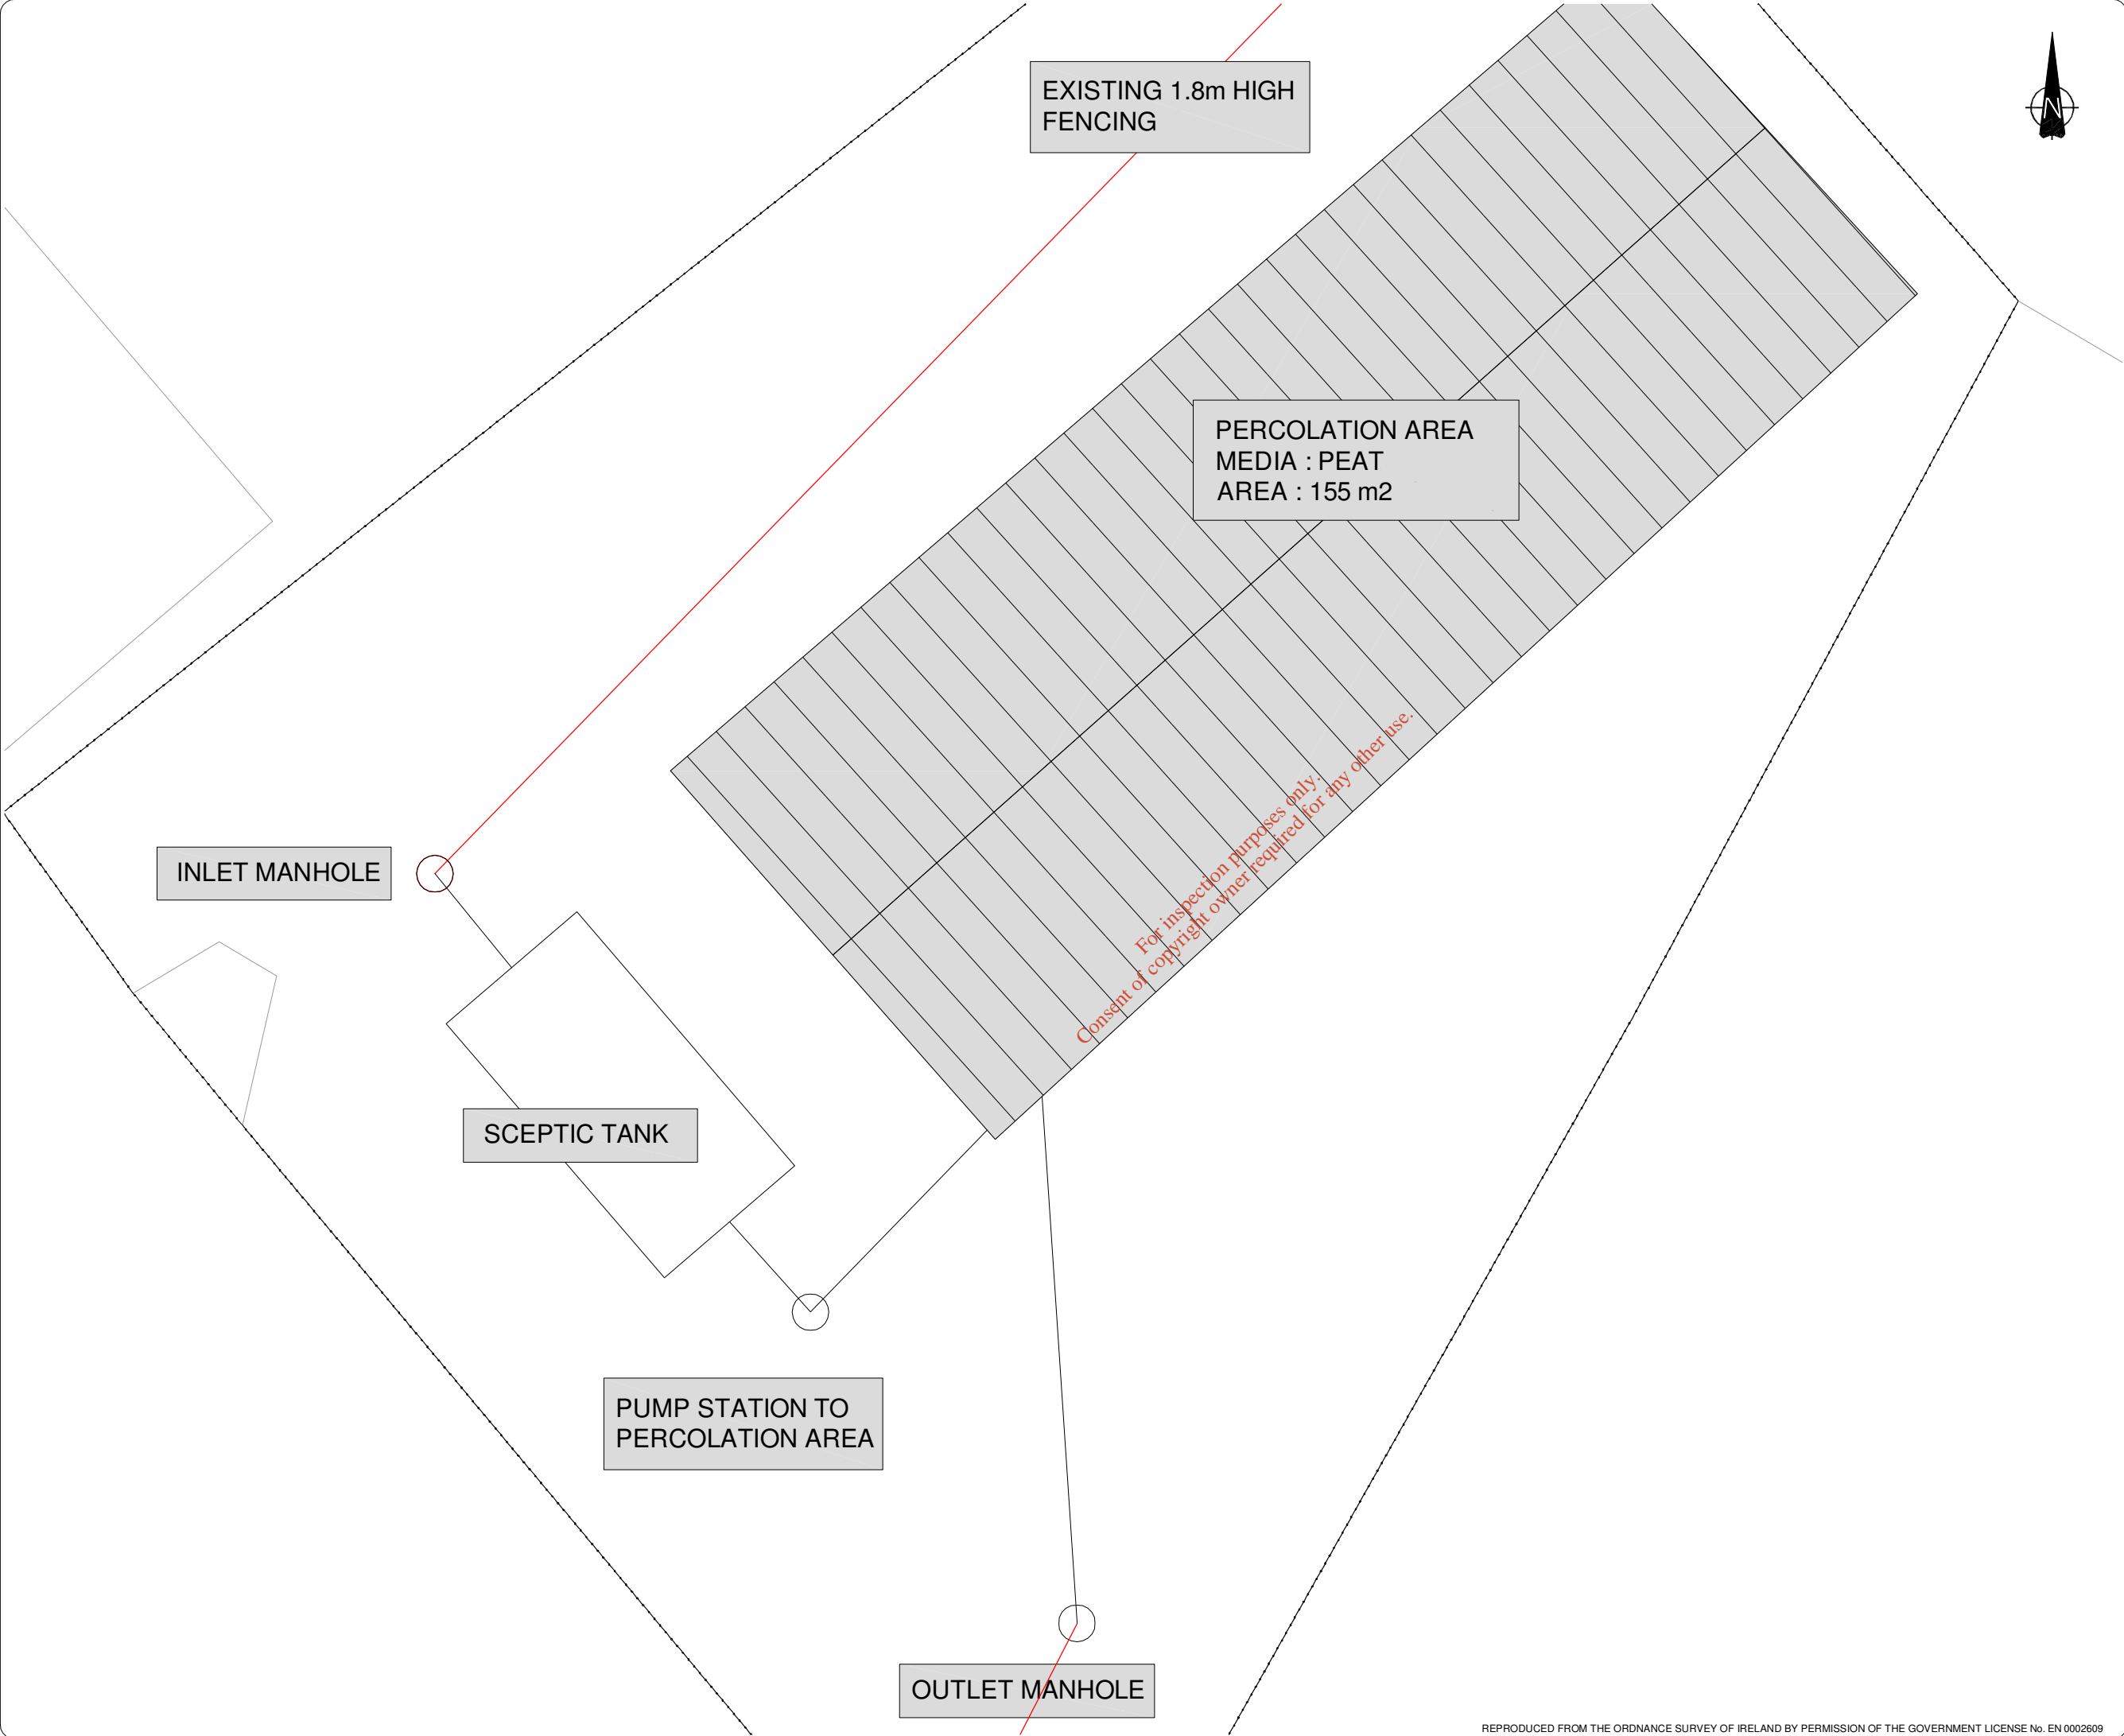

Notes

- 1. FIGURED DIMENSIONS ONLY TO BE TAKEN FROM THIS DRAWING
- 2. ALL DRAWINGS TO BE CHECKED BY THE CONTRACTOR ON SITE
- 3. ENGINEER TO BE INFORMED OF ANY DISCREPANCIES BEFORE ANY WORK COMMENCES.

rev.	modifications	by	da

client			
MEATH COUNTY COUNCIL			
project			
BATTERSTOWN SEWERAGE SCHEME			
stage			
WASTE WATER DISCHARGE LICENCE APPLICATION			
title			
ATTACHMENT B.2 EXISTING WASTE WATER TREATMENT FACILITIES OVERALL SITE PLAN			
scales			
1 / 100			
drawn	checked	approved	date
PM	YMcG	TMcG	Nov. 2009

© COPYRIGHT OF

JENNINGS O'DONOVAN & PARTNERS  
CONSULTING ENGINEERS,  
FINISKLIN BUSINESS PARK,  
SLIGO.

Tel. (071) 9161416.  
Fax. (071) 9161080.  
Email info@jodireland.com

drawing no.	revision								
4654/OL/03/06	<table><tr><td></td><td></td><td></td><td></td><td></td><td></td><td></td><td></td></tr></table>								





NOTES


Figured dimensions only to be taken from this drawing  
All dimensions to be checked on site.

All Levels are in Metres and Relate to O.S. Datum Malin  
All Maps are Referenced to Irish National Grid (I.N.G.)

Ordnance Survey of Ireland Licence No.EN 0002609  
© Government of Ireland

Key Map Features

- Waste Water Treatment Plant
- Primary Discharge Point
- SAC
- SPA
- pNHA / NHA

Rev:	Description:	Drawn:	Ch'kd:	Date:
Client:				
<b>MEATH COUNTY COUNCIL</b>				
Client Representative:				
<div><b>JENNINGS O'DONOVAN</b> CONSULTING ENGINEERS</div>				
Project: <b>Waste Water Discharge Certificate Authorisation</b>				
Drawing Title: <b>Batterstown Attachment F.1 Designation Map</b>				
Drawn By:	T.C	Date:	December 09	
Checked By:	Y.McM	Date:	December 09	
Stage:	Waste Water Discharge Certificate			
Scales:	N.T.S.			
Drawing No.	4654/OL/03/06			Revision: