





REPRODUCTION PROHIBITED WITHOUT WRITTEN PERMISSION
 This drawing is the property of the author and shall not be used for any other purpose without the author's written permission.
 The copyright remains with the author.

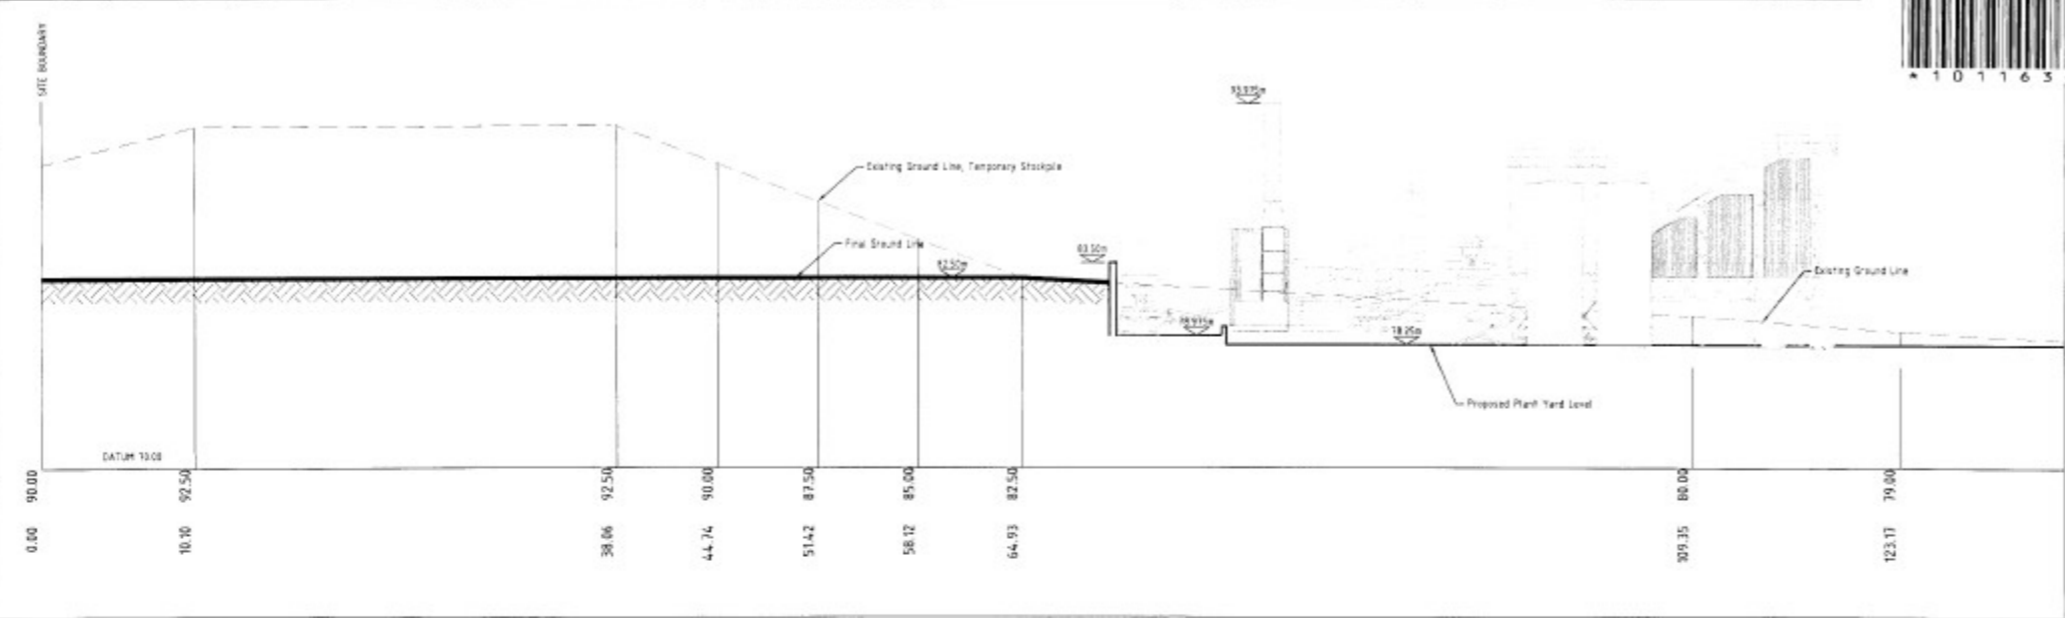

CROSS SECTION THROUGH SITE A-A
 Scale 1:200

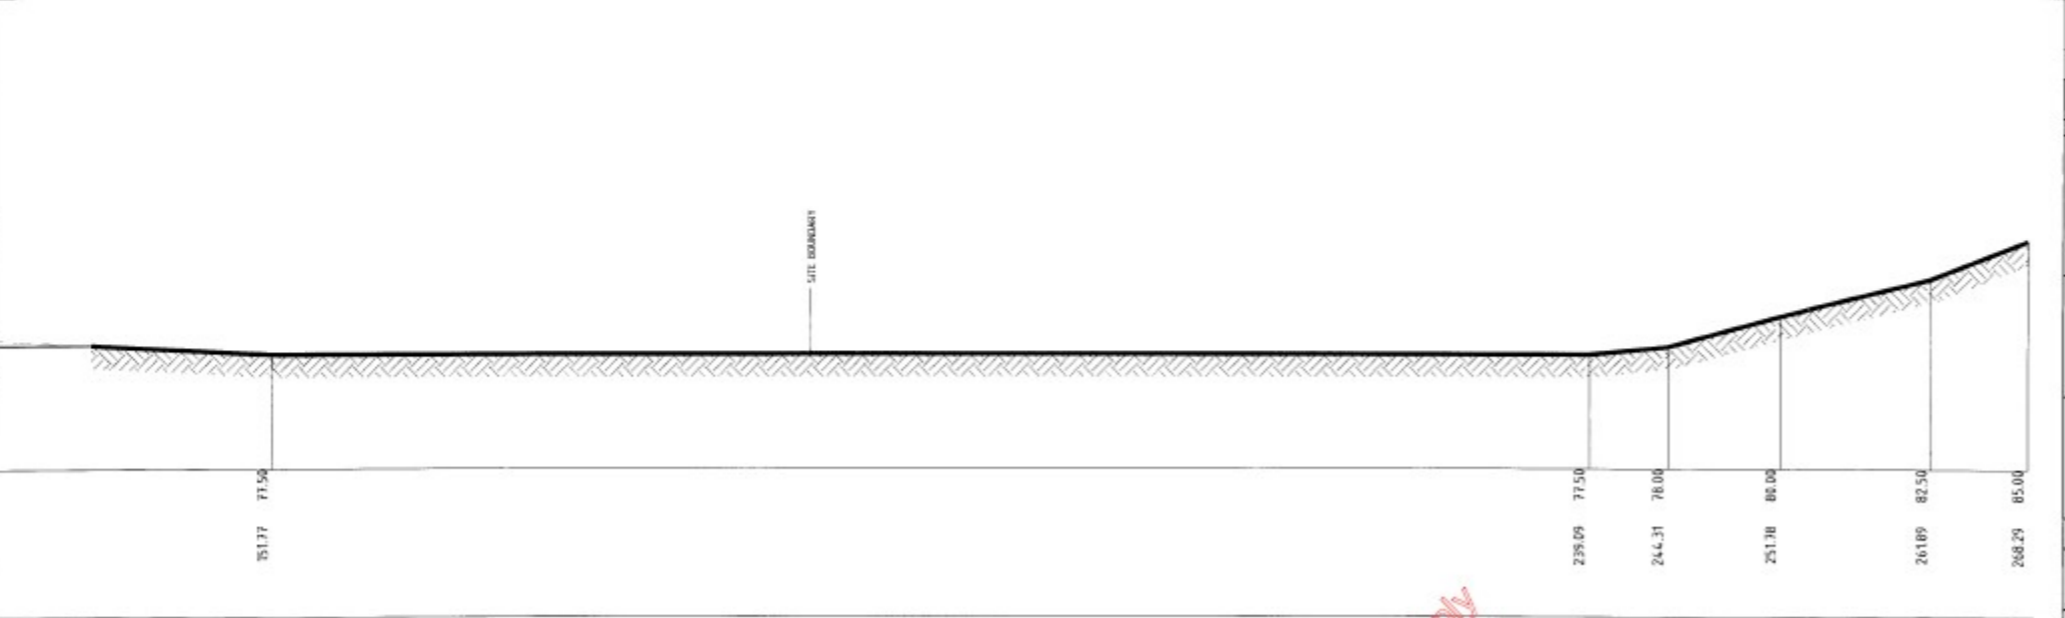

CROSS SECTION THROUGH SITE A-A (Cont'd)
 Scale 1:200

ing purposes only

Rev.	Drawn By	Checked By	Date	Description
A	OK	OK	11/03/10	Issue For Planning Application

Name of Client	
ROADSTONE WOOD Ltd.	
Name of Job	
Planning Application & Air Emission Licence For Block-Top Plant, Killybeggy, Co. Kerry	
Title of Drawing	
1:200 SITE CROSS SECTION (Sheet 1 of 2)	
Scales Used	
1:200	
Dwg. No.	
LE10-001-01-004	
Rev.	
A	

CONSULTANTS IN ENGINEERING & ENVIRONMENTAL SCIENCES	
Core House, Pouladuff Rd, Cork, Ireland. T: +353-21-494113, F: +353-21-494464 Mill House, Ashdown Gully, Navan Rd, Dublin 15, Ireland. T: +353-1-4382200, F: +353-1-4382201 W: www.fehilytimoney.ie, E: info@fto.ie	