
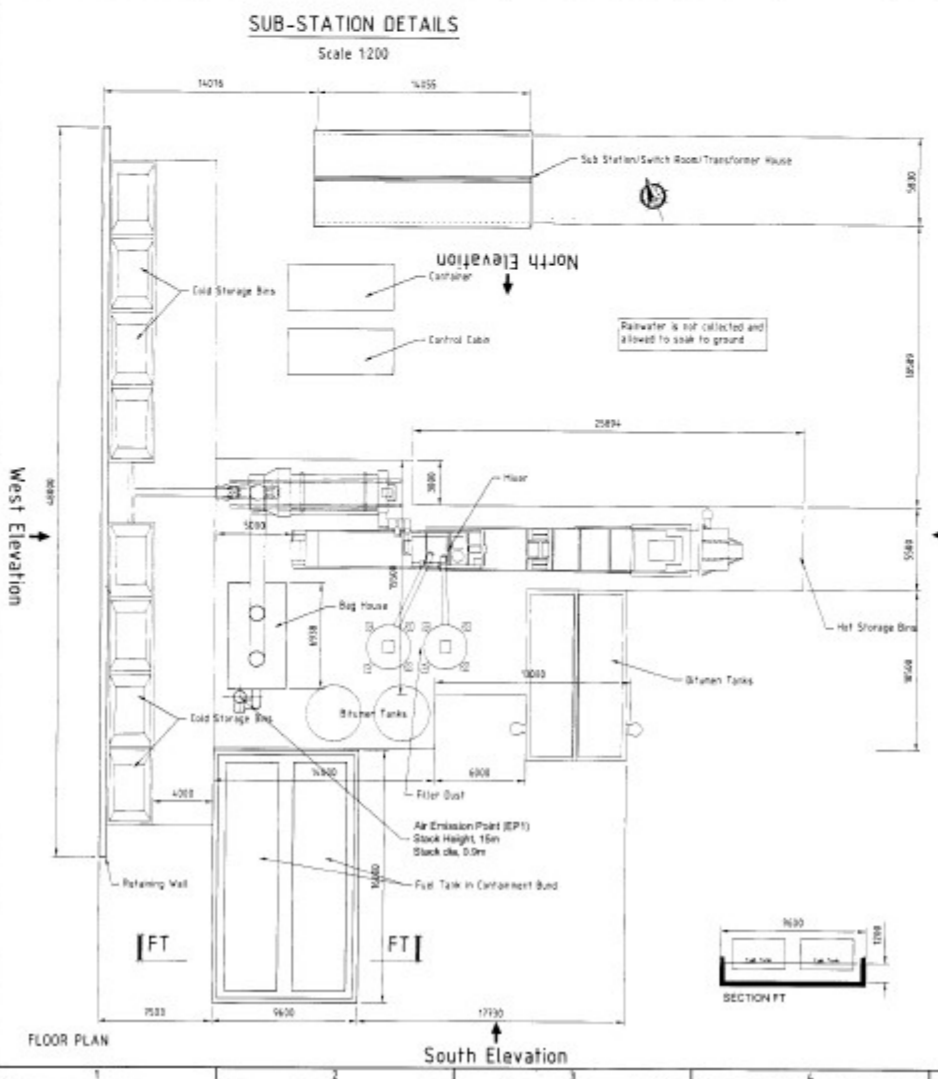
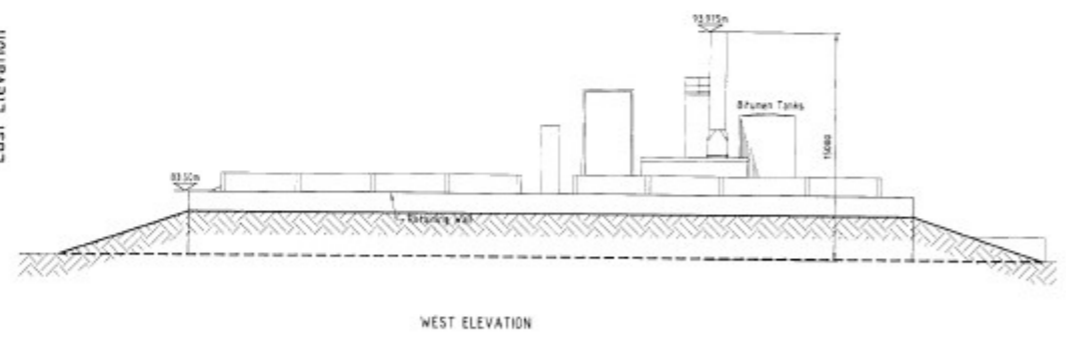
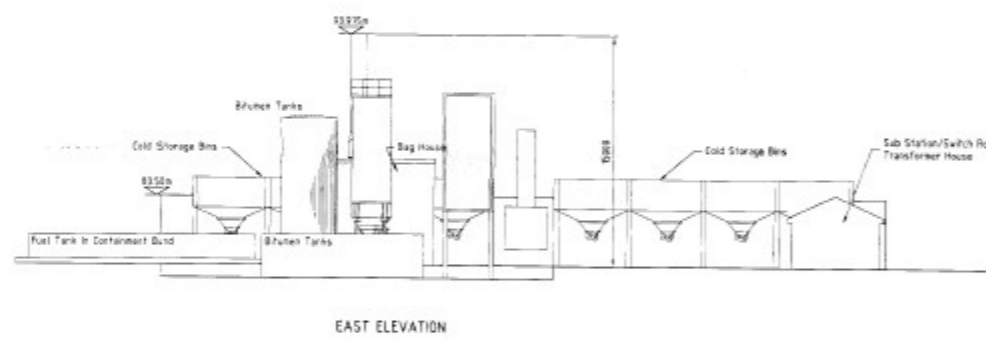
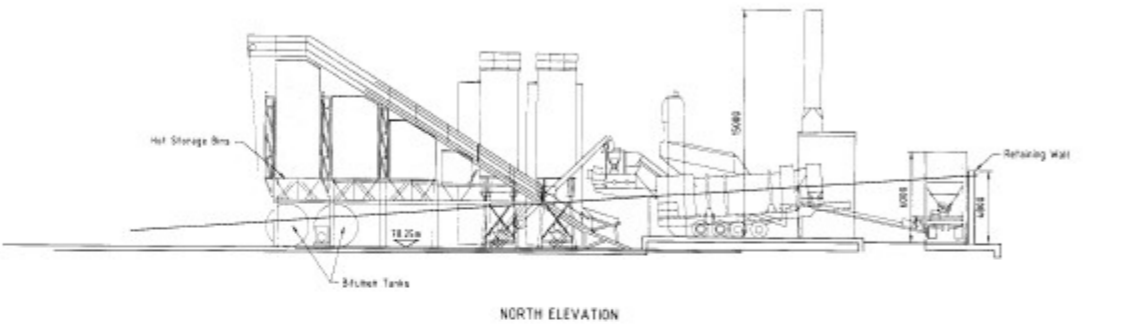
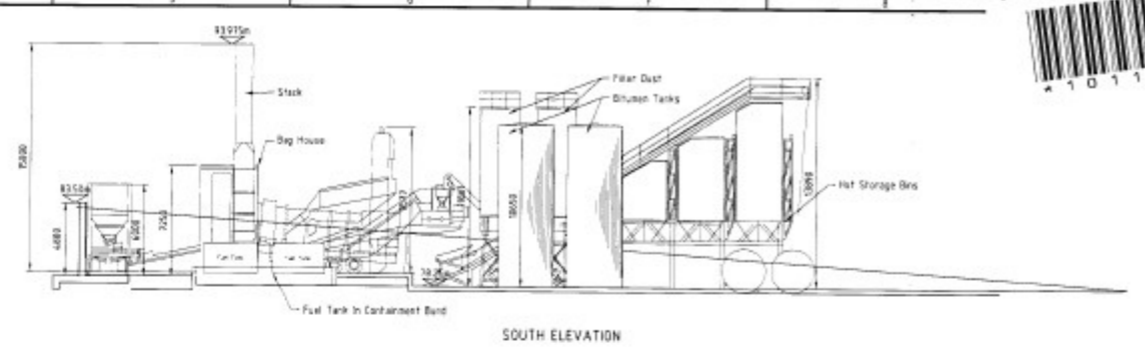



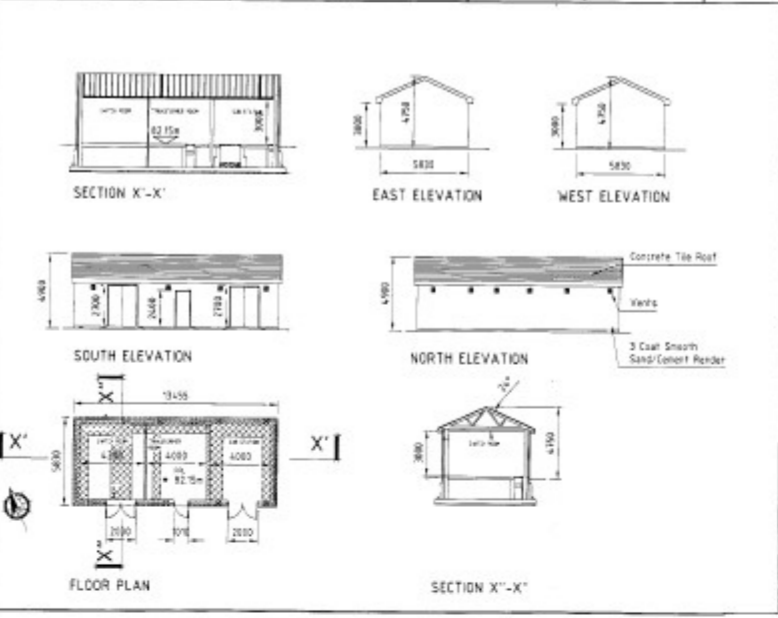

TAR PLANT DETAILS
 Scale 1:200
 SEE SECTION X'-X' ON DRAWING NO 004 FOR SECTION THROUGH PLANT

No.	Rev.	Description	Date
1	1	Issue for Planning Application	11 NOV 2013 11 63

Name of Client
ROADSTONE WOOD Ltd.

Name of Job
 Planning Application & Air Emission Licence
 For
 Block-Top Plant, Kibberney, Co. Kerry

Title of Drawing
**PLANS, ELEVATIONS AND SECTIONS OF PROPOSED
 TAR PLANT AND SWITCH HOUSE**

Scales Used
 1:200

Dwg. No.
LE10-001-01-006

Rev.
A

**FEHILY
 TIMONEY
 & COMPANY**
 CONSULTANTS IN
 ENGINEERING &
 ENVIRONMENTAL
 SCIENCES
 Carr House, Foulduff Rd, Cork, Ireland
 T: +353-21-4964133, F: +353-21-4964444
 Mill House, Ashington Gate, Navan Rd, Dublin 15, Ireland
 T: +353-1-4383060, F: +353-1-4383061
 W: www.fehilytimoney.ie, E: info@ft.ie

viewing purposes only